


FILED
GREENVILLE CO. S.C.
FEB 16 12 23 PM 1954
L. B. FRANKENFIELD JR.
S. L. P.

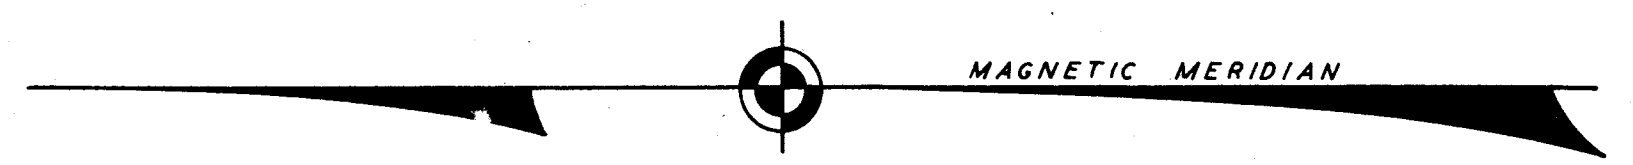

FEB 18 1953
3554

PROPERTY CONVEYANCE

LAKE LANIER REALTY CO.

TO

B. R. LITTLE JOHN JR.

LAKE LANIER SUBD'VN

GREENVILLE COUNTY - S. CAROLINA

SCALE: 1" = 50'

OFFICE OF
H. B. FRANKENFIELD JR.
REGISTERED LAND SURVEYOR
TRYON - NORTH CAROLINA
JANUARY 30, 1954

#3554
This 16 day of Feb 1954
was recorded in Vol. W 69 at
Ellie Bonawit
Register of Deeds, Greenville County, S. C.

W-69