

BAKERFIELD


OCT 11 1949
24076

SAMPLE - PROPOSED PLANTING SCHEDULE

NO.	NAME OF PLANTS	SIZE	PRICE
1	ILEX BURFORDI, HOLLY	3-70"	\$ 4.00
2	BLAEAGHUS REFLEXA, B LEAF	2-3'	2.50
3	LIGUSTRUM LUCIDUM, WAX LEAF	2-3'	2.00
4	JUNIPERUS ASHFORDI, JUNIPER	3-4'	2.50
5	ARELIA GRANDIFLORA	2-3'	2.00

10 Duplex Houses
38 APARTMENTS

85

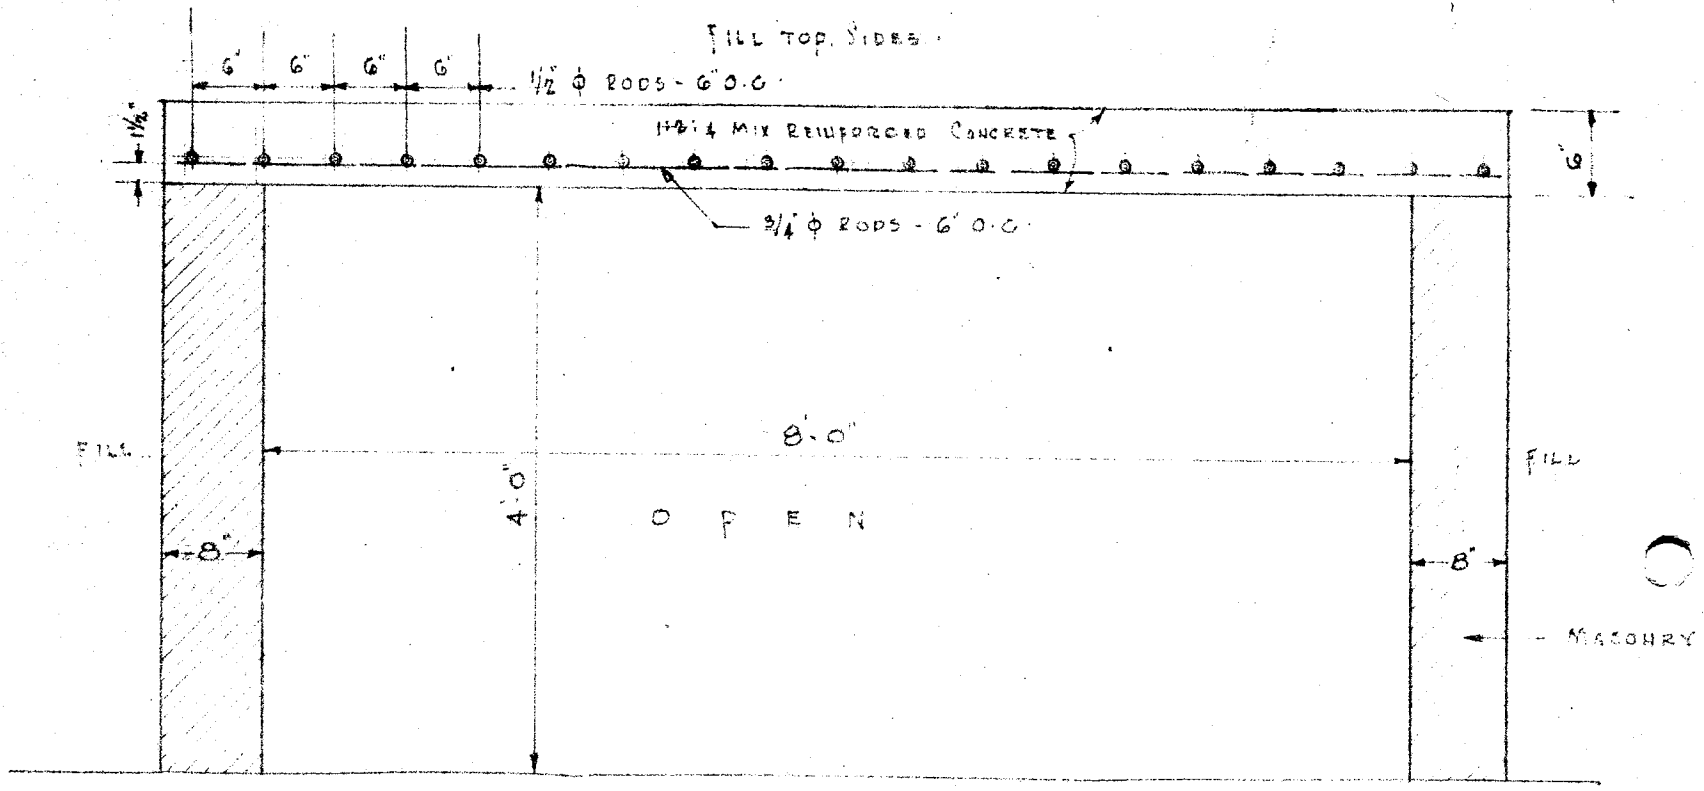

SECTION OF CULVERT
SCALE: 3/4" = 1'-0"

#24076
And Recorded in Vol. W Page 85 of
Collie Mansworth
Register Meane Conveyance Ureenville County, S. C.

