


**BAD COP**

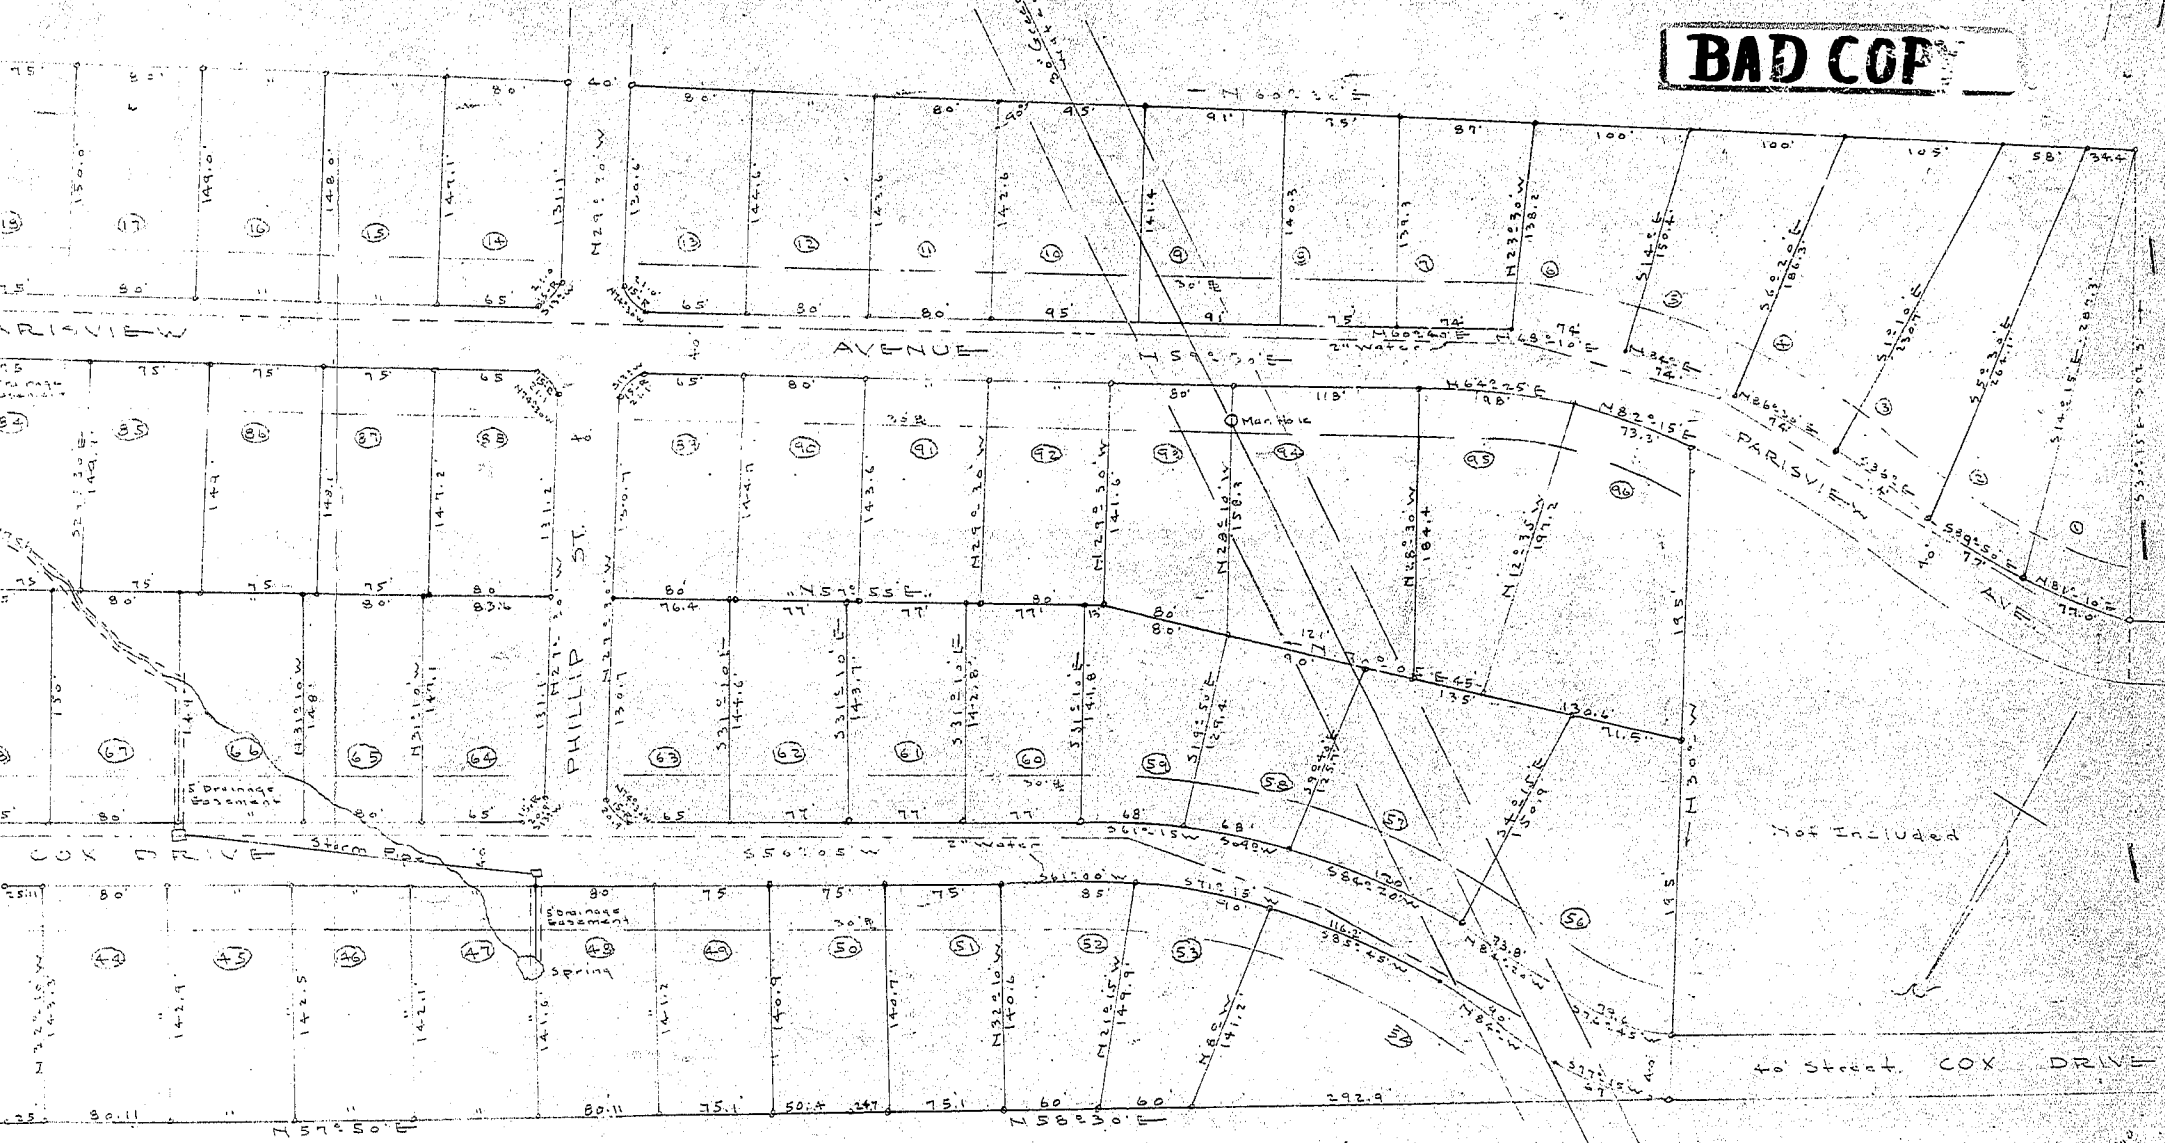

6864  
**SUNNY ACRES**  
 SUB-DIVISION  
 Travelers Rest - O.C. Gville Co.  
 Scale 1" = 50' - TWA 24-53  
 Revision - 11-21-54

#6004 - 11/11/54  
 And Recorded in Vol. 111, Page 136 on 11/11/54  
 R.D. Campbell  
 Register Home Conveyance Greenville County, S.C.

77-166 300  
 11/16/60

J.C. Hill - 2.4 - 305



Note:  
 All bearings are magnetic.  
 All bearings at all corners.

See BB-169

ENG#  
**SUNNY ACRES**  
 SUB-DIVISION  
 Traylor & Rest, Inc. Civil Co.  
 Scale 1" = 50'-0" (1/4" = 24'-5")  
 Revision: 11/21/54