

NOV 21 1949

27608


FILED GREENVILLE CO. S.C.

NOV 21 11 43 AM 1949

OLLIE FARNSWORTH R. M.C.

Property of Mrs. Geanie Caldwell located 1/2 mile North of Street Chick-Seeings - Town of Greenville - County South - Carolina Scale - 1" = 200 feet Surveyed and Subdivided OCT 24+25, 1949

By A.L. Donahoo Winde R. GA GA. Reg. Surveyor #277

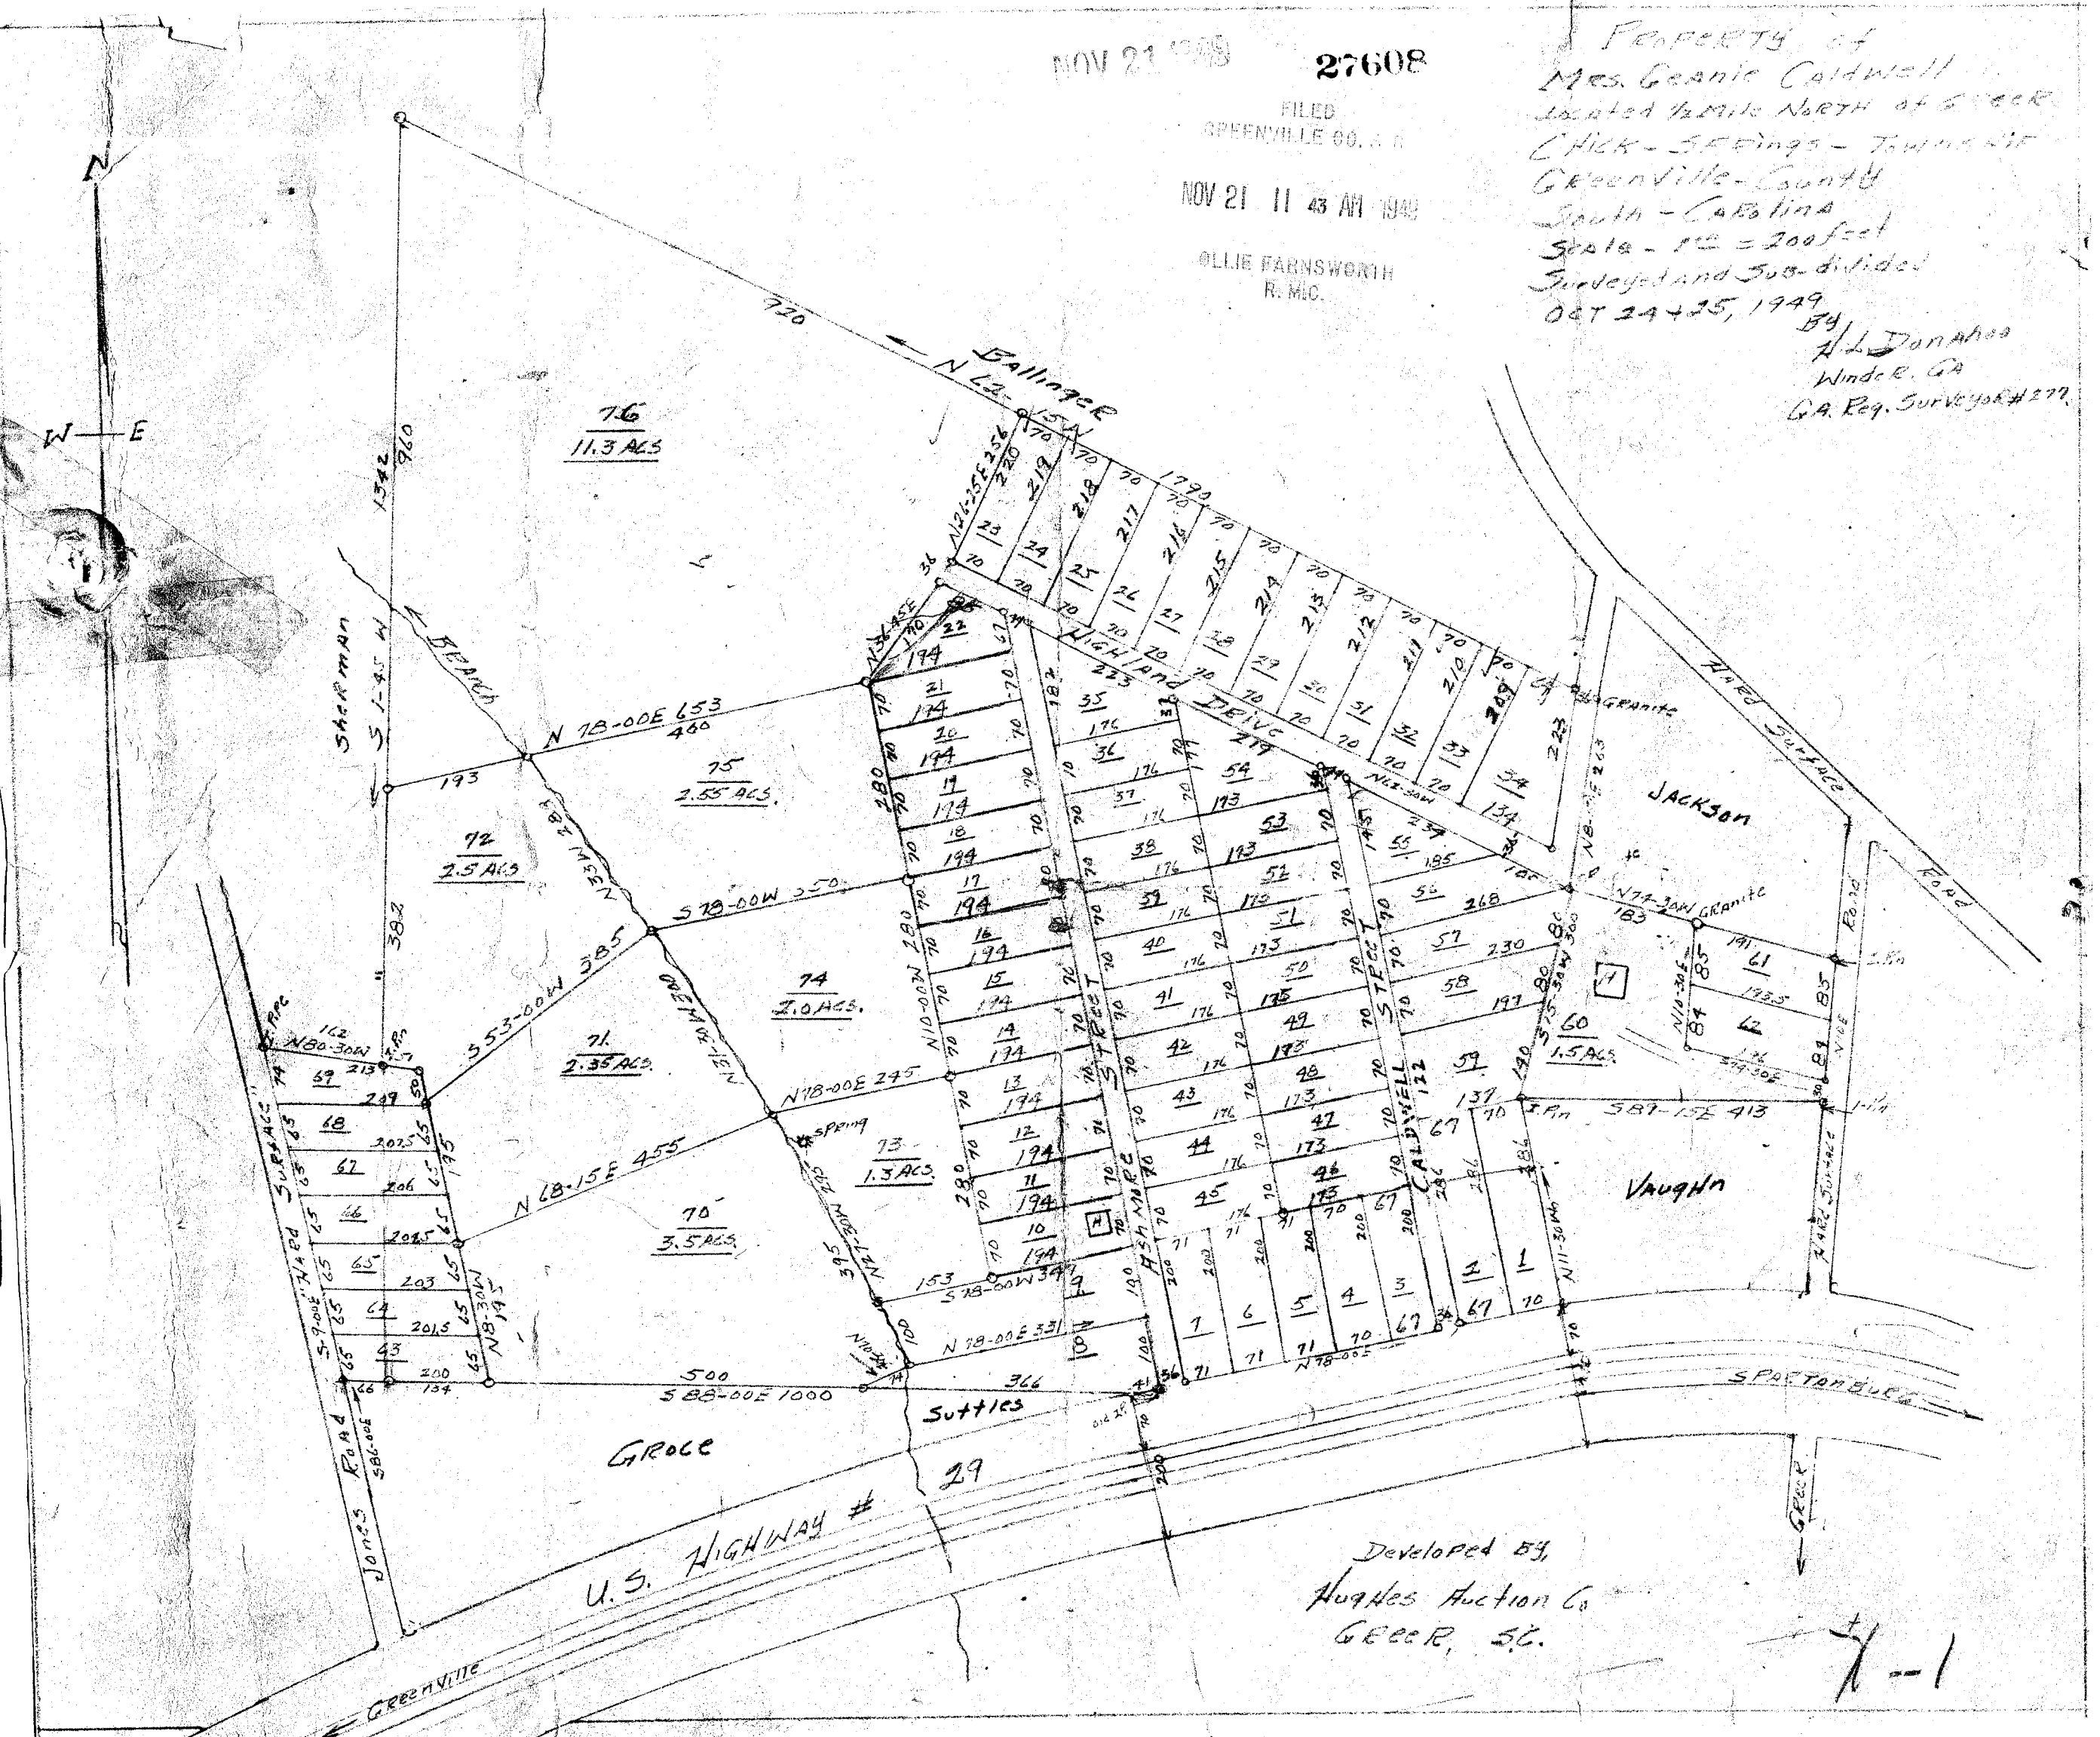

Developed by  
Hughes Auction Co  
GREEN, S.C.

7-1

27608 Filed This 21 day of Nov 19 49  
And Recorded in Vol. 7 Page 1 at 11:43 A.M.  
Ollie Farnsworth  
Register Mesne Conveyance Greenville County, S.C.