

#11311 Filed This 8 day of May 1950  
And Recorded in Vol. 7 Page 163 at 90:14

Cooper & Sons  
Register Mesne Conveyance Greenville County, S. C.


11311

MAY 8 1950

FILED  
GREENVILLE CO. S. C.

MAY 8 9 14 AM 1950

OLLIE FARNSWORTH  
REC.

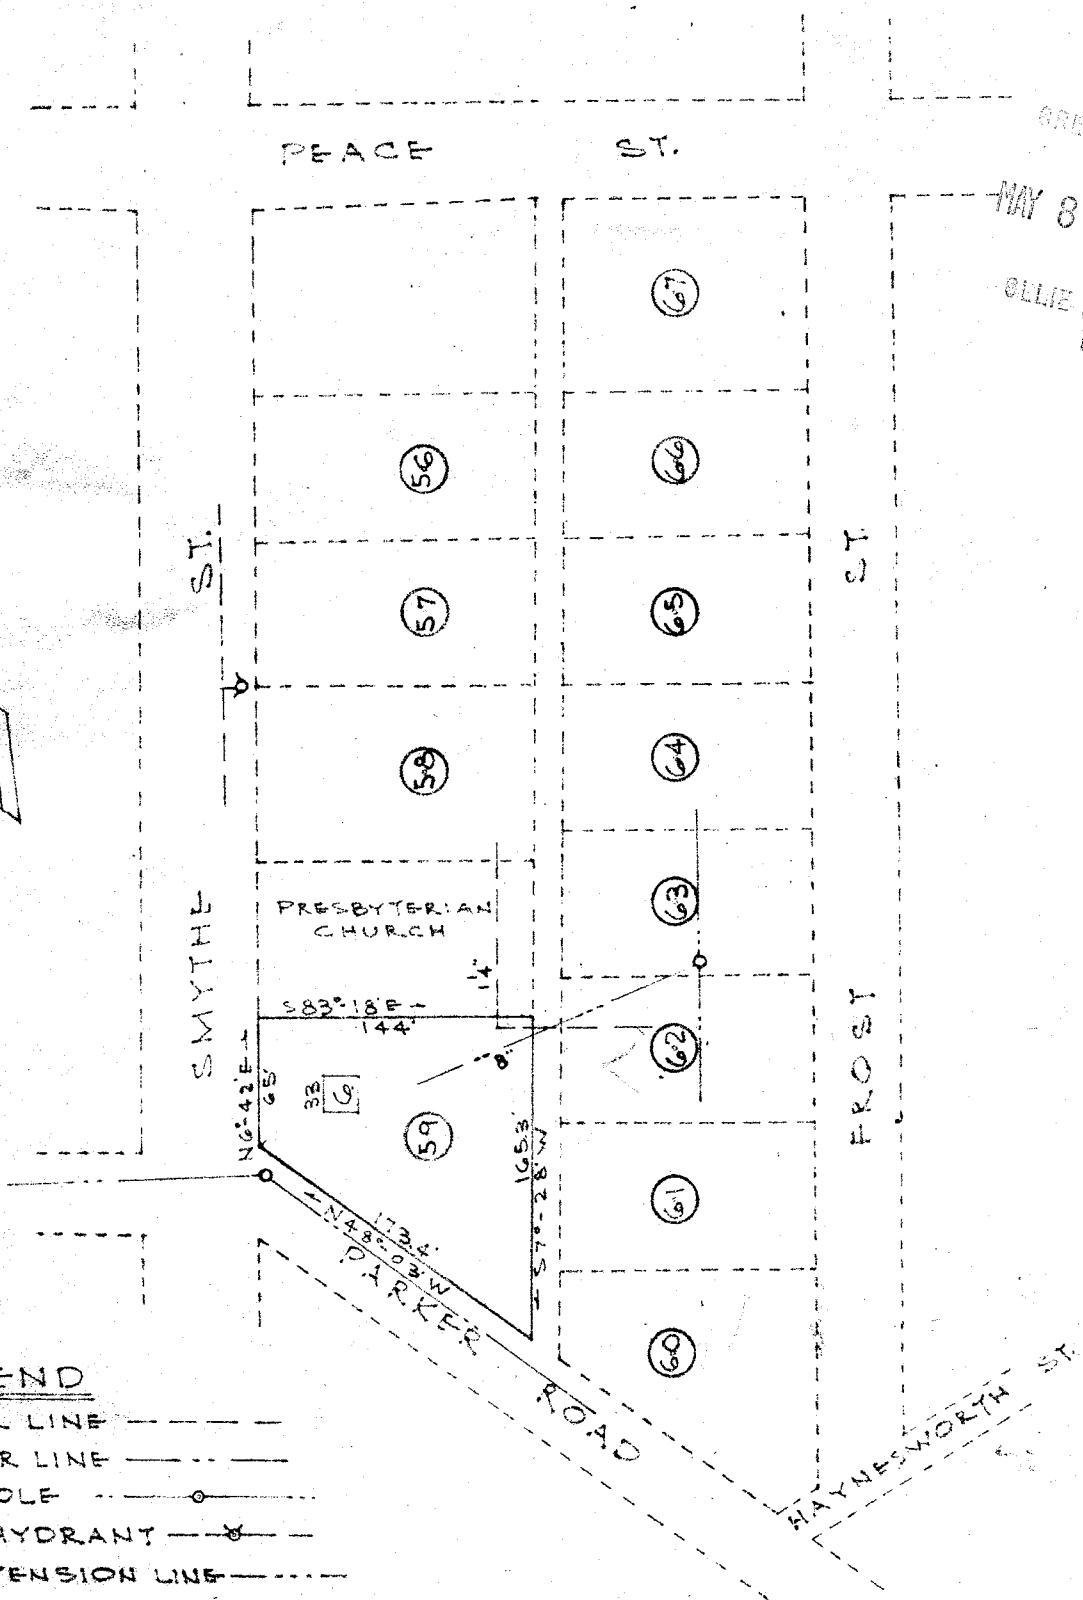

- LEGEND**
- WATER LINE -----
  - SEWER LINE \_\_\_\_\_
  - MANHOLE ---○---
  - FIRE HYDRANT ---X---
  - HIGH TENSION LINE - - - - -
  - STEEL TOWER [■]
  - HOUSE # & NO. ROOMS [5]
  - STREET NO. [24]

SECTION #1

ADDITION TO SUBDIVISION FOR  
VICTOR - MONAGHAN MILLS  
GREENVILLE - S. C.

PICKELL AND PICKELL - ENGINEERS  
GREENVILLE - S. C.

SCALE - 1" = 100'

DATED - APRIL 13, 1950