


#19333 Filed This 10 day of Aug 1950 AUG 10 1950

X/164

And Recorded in Vol. 7 Page 164 at M.

Oliver Samson 19333

Register Meane Conveyance Greenville County, S. C.

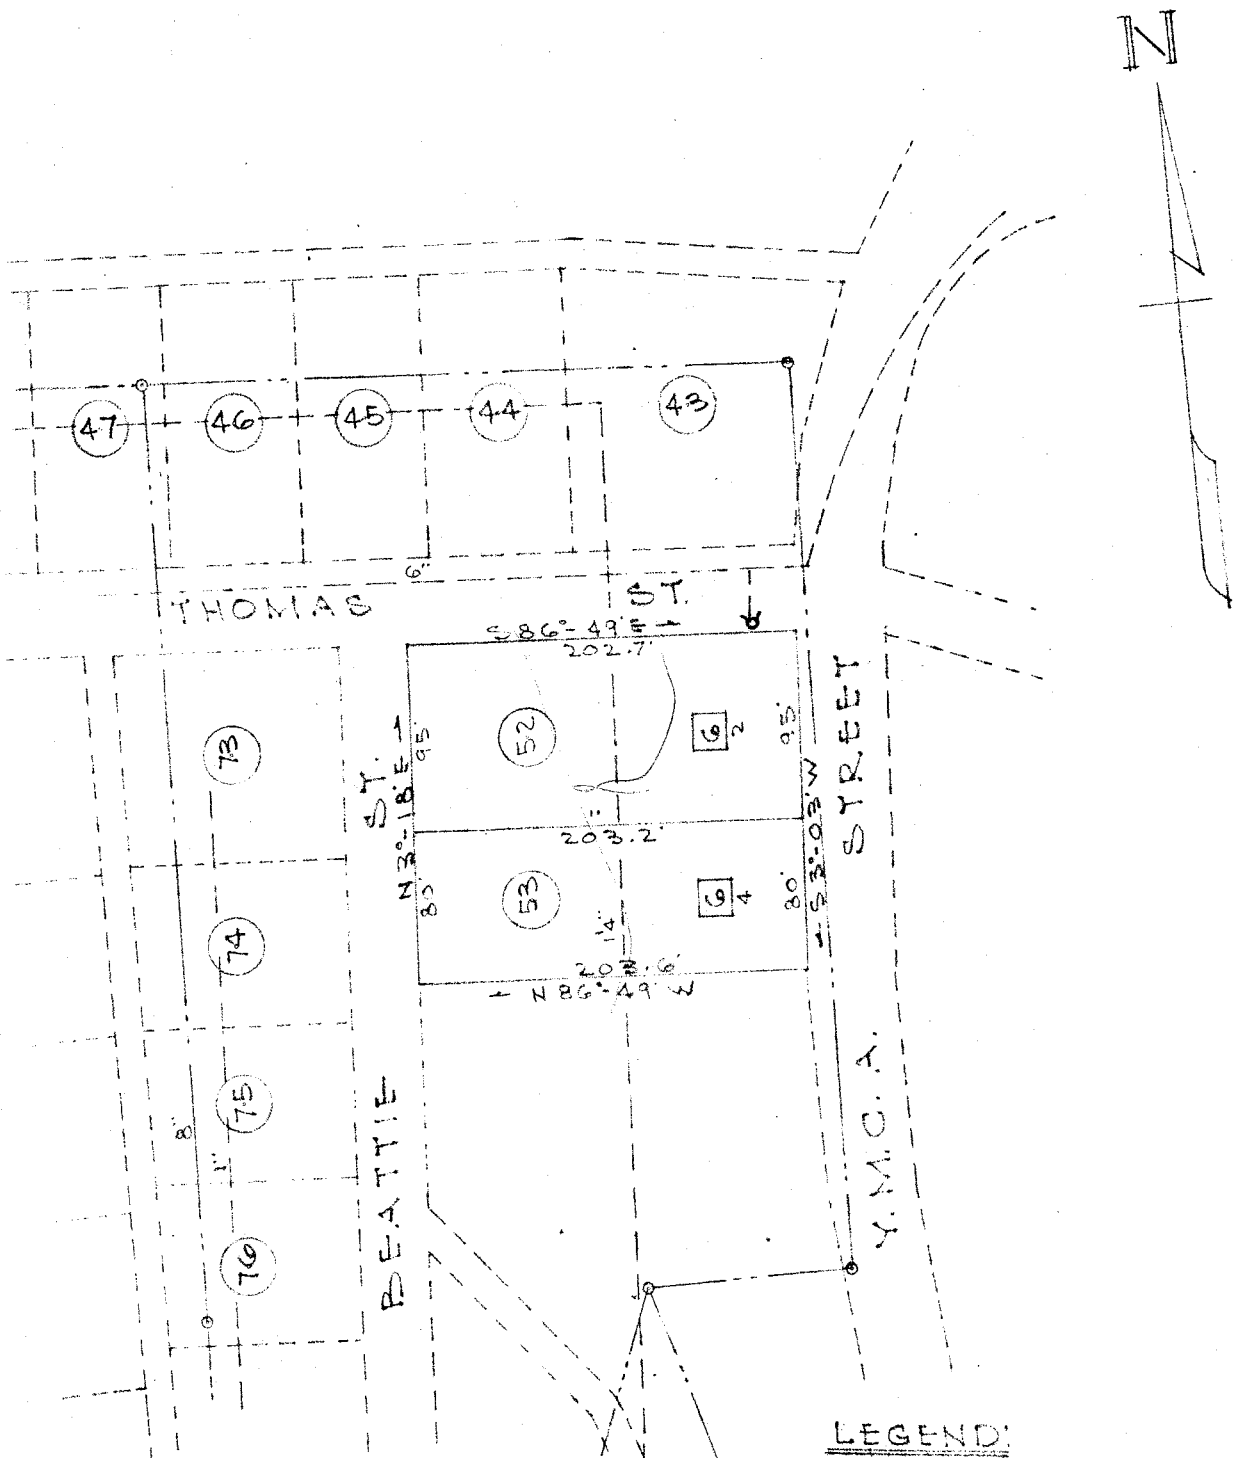

SECTION # 2

LEGEND:

- WATER LINE: - - - - -
- SEWER LINE: - · - · - · -
- MANHOLE: --- ○ ---
- FIRE HYDRANT: --- X ---
- HIGH TENSION LINE: - - - - -
- STEEL TOWER: □ X
- HOUSE & N^o ROOMS: □ 9/2
- STREET N^o: □ 24

ADDITION TO SUBDIVISION FOR VICTOR - MONAGHAN MILLS GREENVILLE - S. C.

PICKELL AND PICKELL ENGINEERS GREENVILLE - S. C.

SCALE - 1" = 100'

DATED - APRIL 13, 1950