



73

DEC 17 1952

FILED
GREENVILLE CO. S. C.

DEC 17 11 10 AM 1952

OLLIE FARNSWORTH
R. M. C.

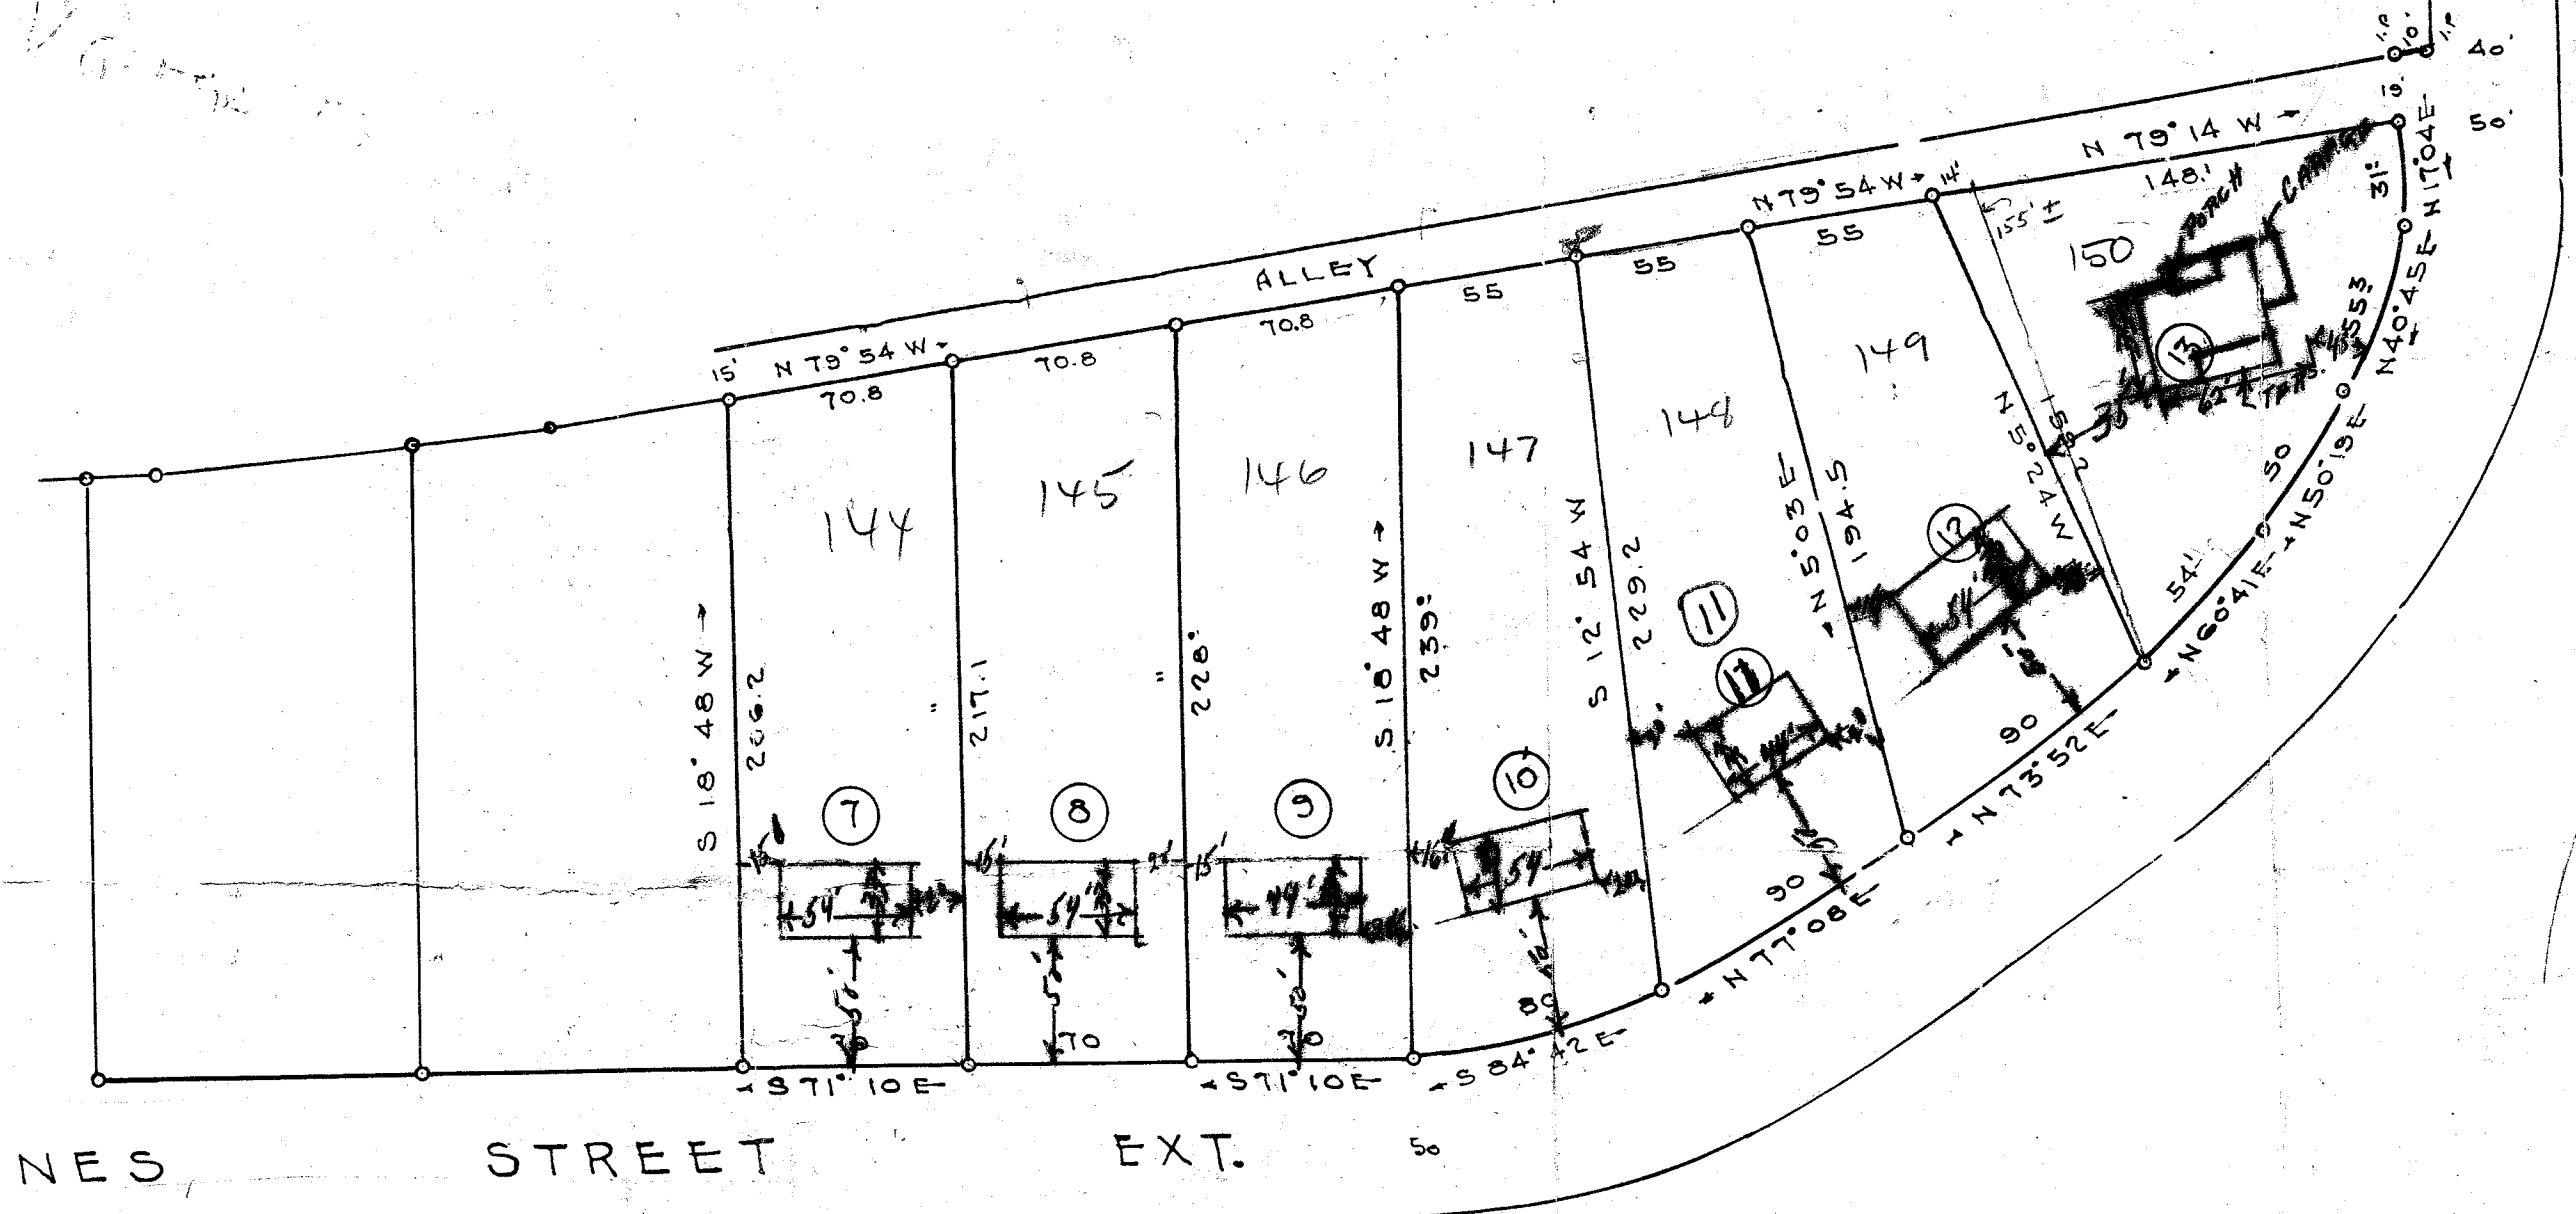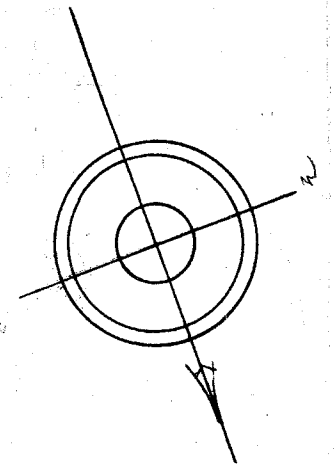

TOWNES STREET EXT.

#7897 Filed this day of Dec. 1952
and Recorded in Vol. 4 Page 73 of
C. C. Jones
Register Mesne Conveyance Greenville County, S. C.

FINAL PLAN APPROVED
GREENVILLE CITY PLANNING & ZONING COMMISSION
DATE 10-27-52 BY *Charles M. Wood*
SECRETARY OF COMMISSION

NOTE: Redivision of Portions of a Subdivision
by PICKEL & PICKEL - Nov 1950
For C. C. HINOMAN Jr & OTHERS

DEC 17 1952
27892

Property of
J. H. MAULDIN
GREENVILLE, S. C.

Scale 1"=60' OCT. 1952

C. C. JONES
CIVIL ENGINEER
GREENVILLE, S. C.

HB-107