


GREENVILLE COUNTY  
MAY 15 4 11 AM 1948  
REGISTERED  
R.F.

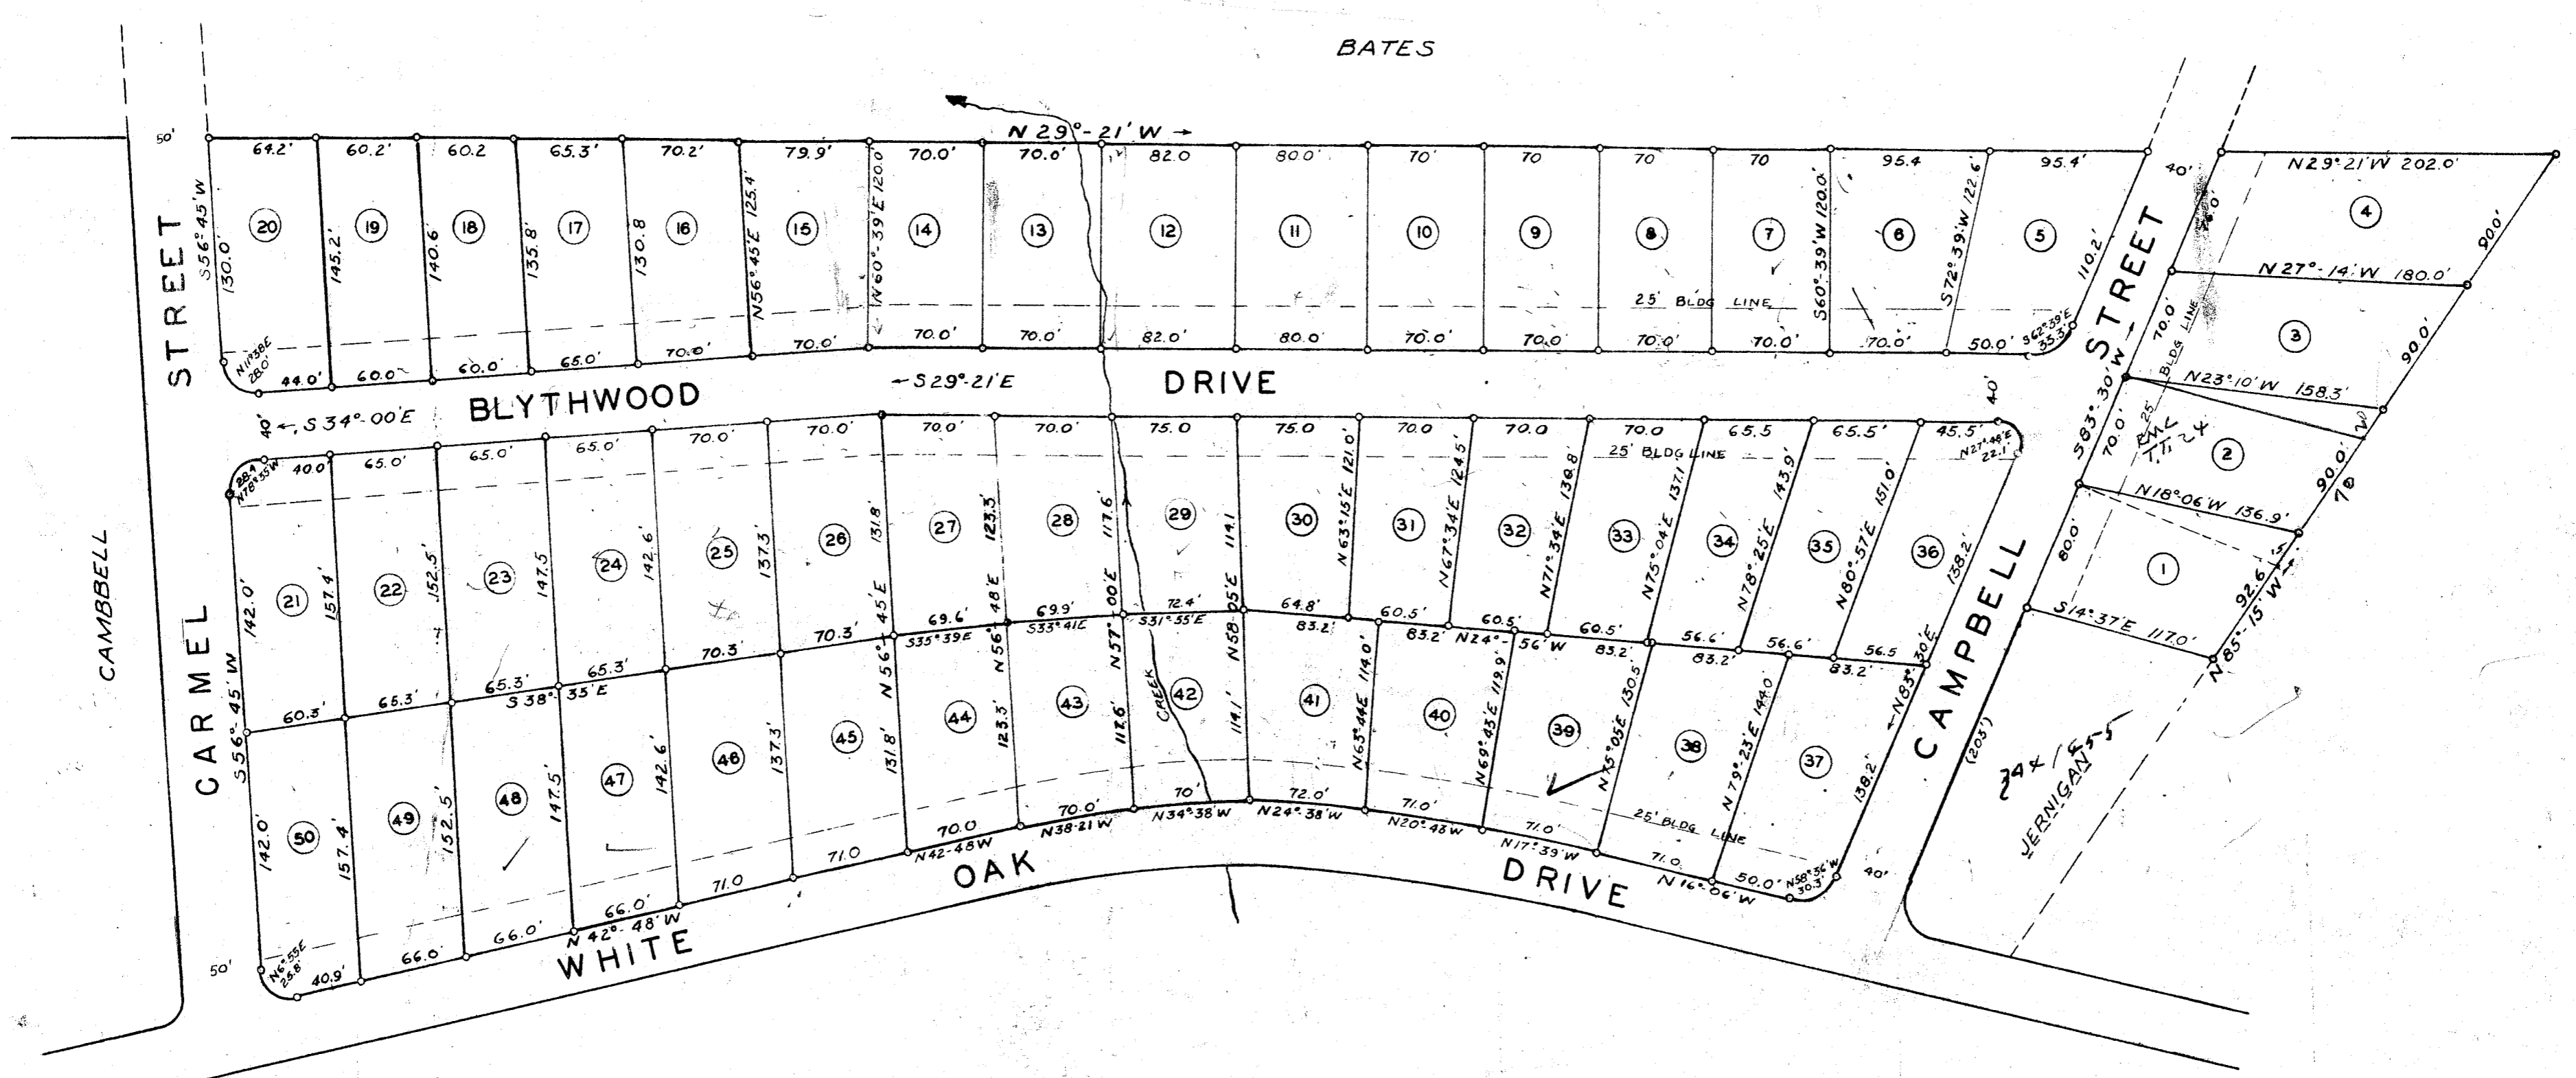

# UNIVERSITY CIRCLE

NEAR  
GREENVILLE, S.C.

SCALE: 1 IN. = 80 FT.

MAY 1948

FILED IN PL. BK. "Y" PAGE III.

11398  
MAY 15 1951

#11398 Filed This 15 day of May 1948  
and Recorded in Vol. 4 Page III

Register Mesne Conveyance Greenville County, S.C.

PIEDMONT ENGINEERING SERVICE  
GREENVILLE, S.C.

Approved By *Zedina Conner* 4 June 1948  
*Mac Ralston*

B9P26

#11398 Filed This 15 day of May 1948  
and Recorded in Vol. 4 Page III  
*Osia Bancroft*  
Register Mesne Conveyance Greenville County, S.C.

195  
70  
40  
305

185  
70  
44  
299