


13
FEB 13 1951

FILED
GREENVILLE CO. S. C.

NOTE: IRON PIPE AT ALL CORNERS

FEB 13 10 45 AM 1951

OLLIE FARNSWORTH
R. M. C.

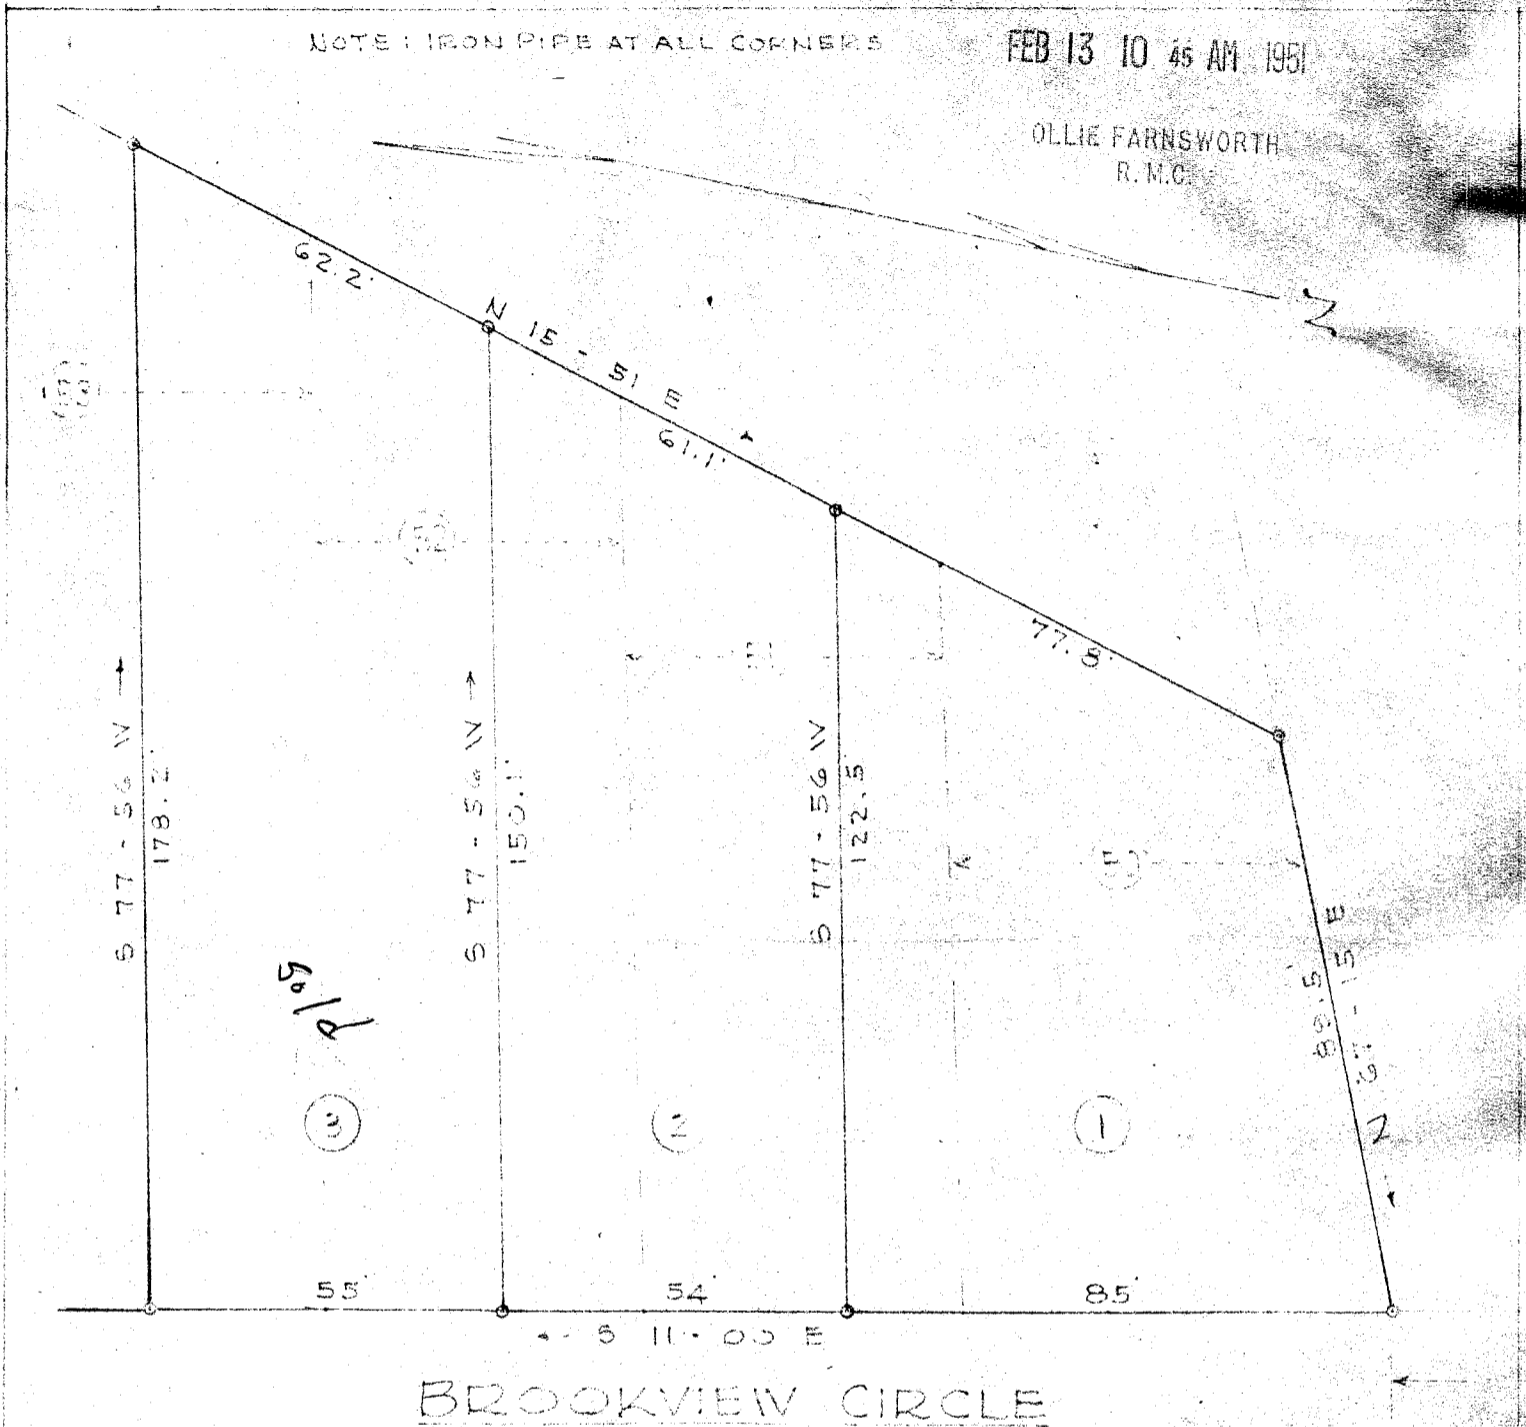

PROPERTY OF _____
H. C. GIBSON
 LOCATED IN THE
 CITY OF GREENVILLE - S. C.
 SCALE: 1" = 30'
 PICKELL & PICKELL - ENGINEERS
 FEBRUARY 10, 1951

To W. FAIRB RD.

BEING LOTS 50, 51, 52 AND 27 OF LOT 53,
SHANNON TERRACE, RE-SUBDIVIDED.

#3513 And This 13 day of Feb. 19 51
And Recorded in Vol. 7 Page 147 at 10:45 A.M.

Ollie Farnsworth
Register Mesne Conveyance Greenville County, S. C.

147