


FILED
GREENVILLE CO.
APR 18 9 27 AM
J. J. FARMWORK
S. C.

SCALE 1" = 100'

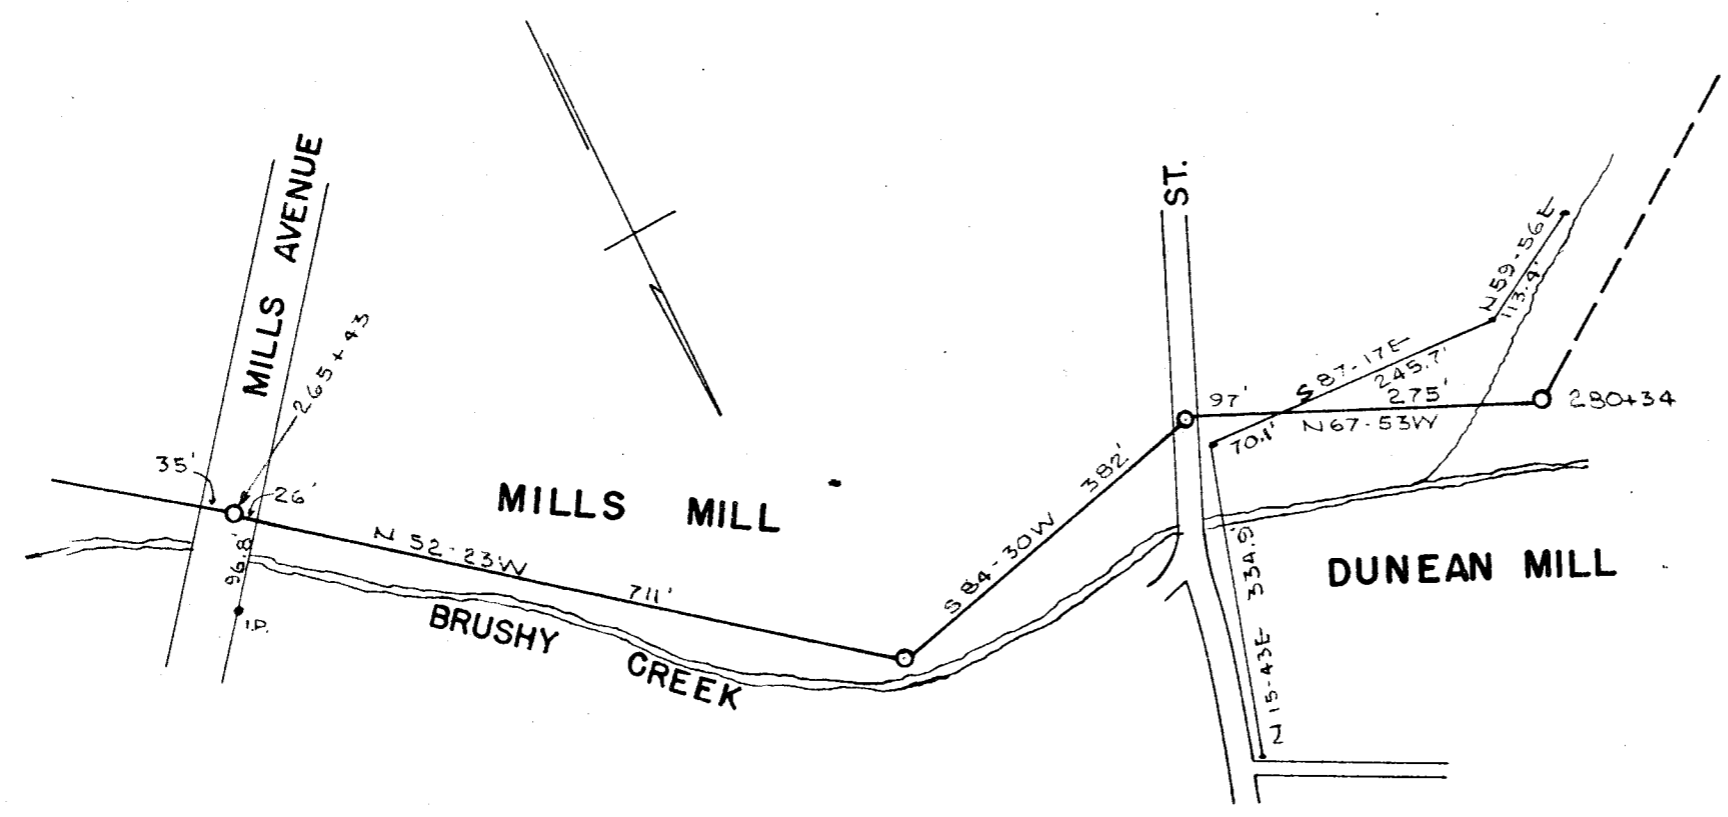

8976
APR 18 1951

GREATER GREENVILLE SEWER DISTRICT
GREENVILLE COUNTY, S.C.

**RIGHT OF WAY PLAN
BRUSHY CREEK SEWER**

JAN. 1951 SHEET NO. 5

C. E. Hook WIEDEMAN AND SINGLETON, ENGRS.
ATLANTA, GA.

A. L. Couch PIEDMONT ENGINEERING SERVICE
GREENVILLE, S.C.

8976 Filed This 18 Day of April 1951 SCALE 1" = 200'
And Recorded in Vol. 111 Page 35
Cosie Farnsworth
Register Mesne Conveyance Greenville County, S. C.