


GREENVILLE COUNTY, SOUTH CAROLINA

26267
NOV 15 1951

FILED
GREENVILLE CO. S. C.

NOV 15 10 21 AM 1951

OLLIE FARNSWORTH
R. M. C.

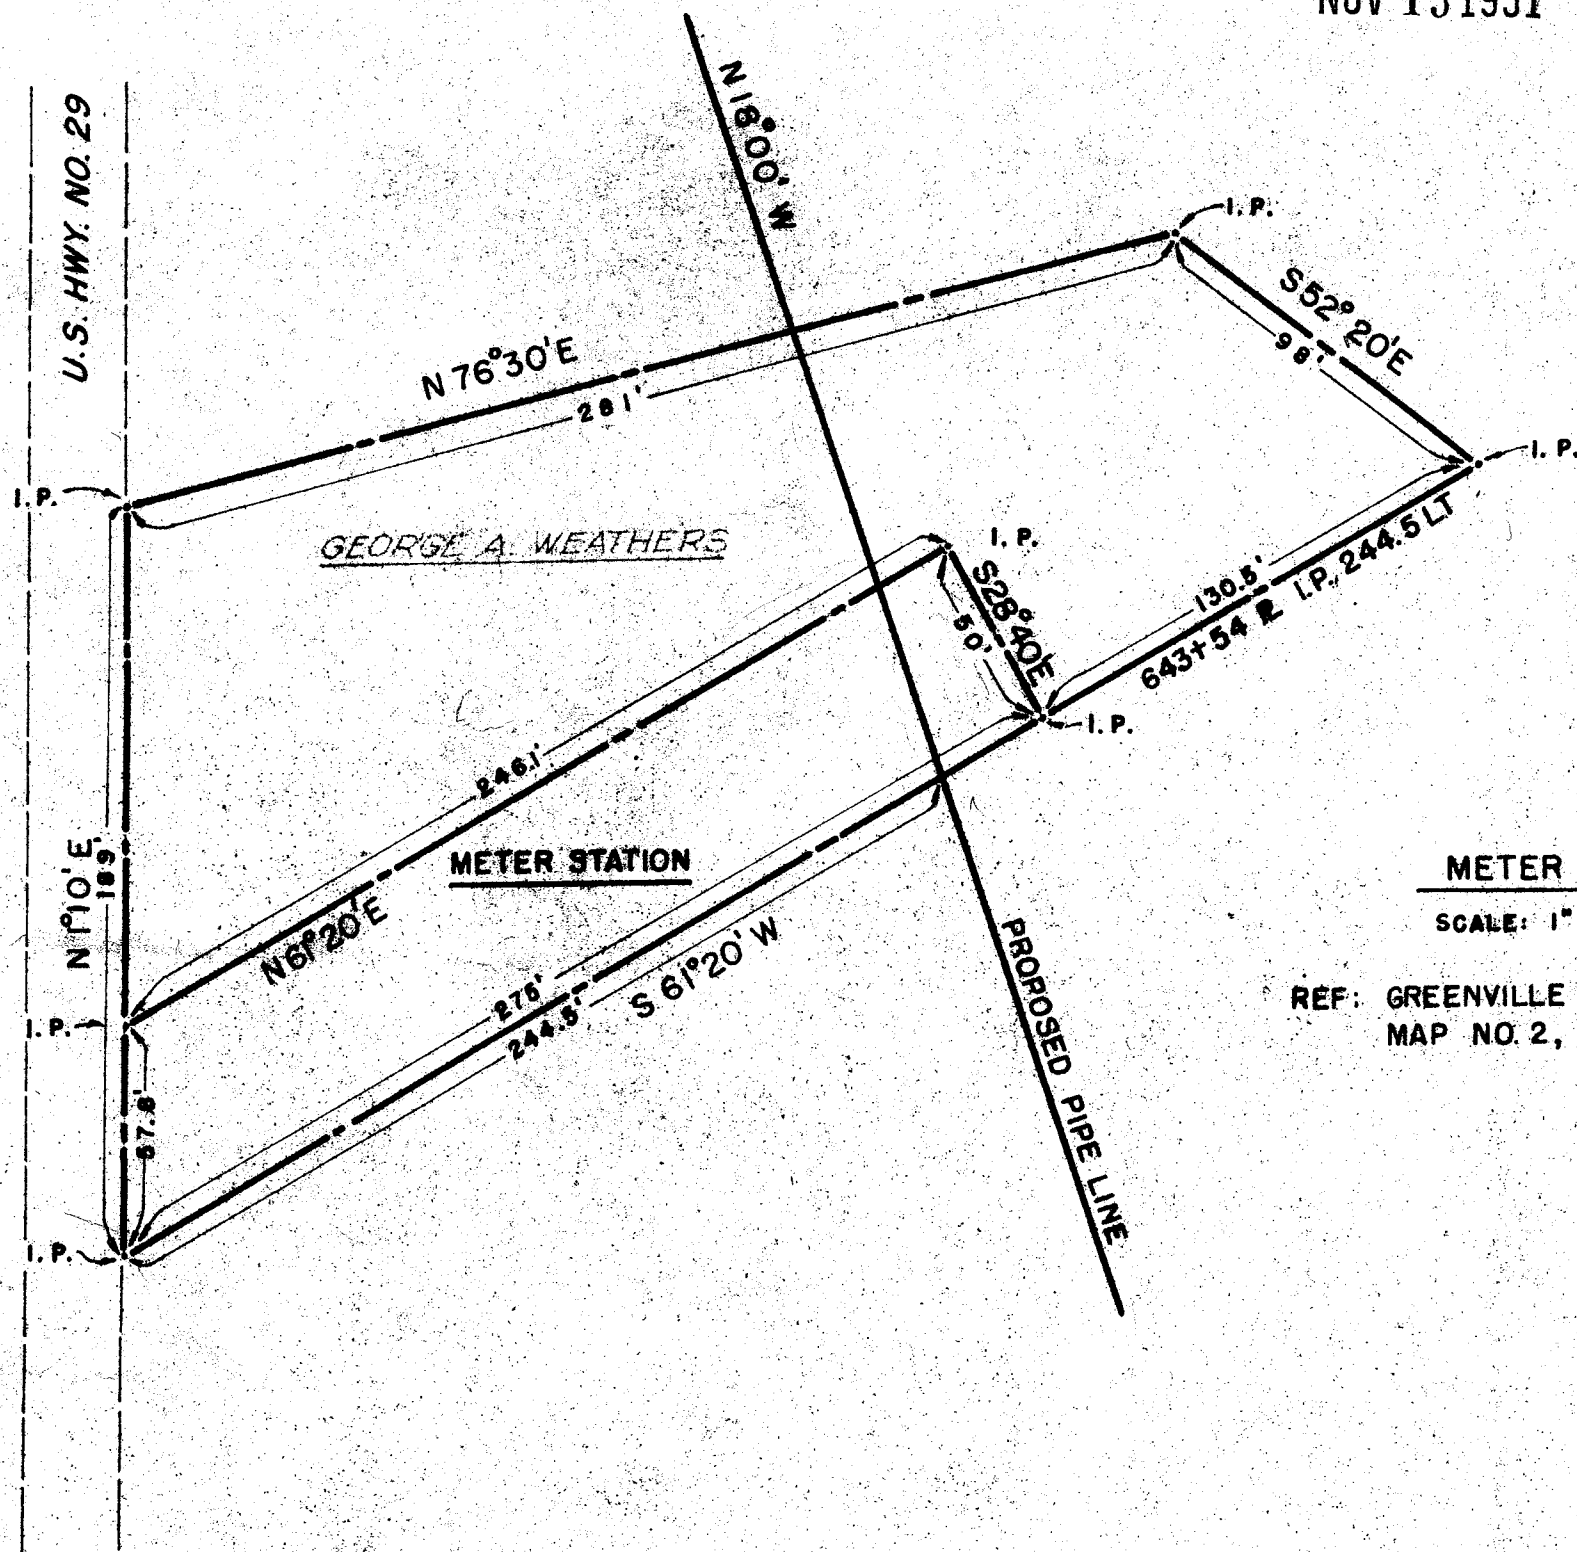

METER SITE

SCALE: 1" = 50'

REF: GREENVILLE LINE RIGHT OF WAY
MAP NO. 2, SEE INSERT EXT.

PIEDMONT NATURAL GAS CORPORATION INC. CHARLOTTE, N. C.	
METER SITE ON GREENVILLE LINE GREENVILLE COUNTY, S. C.	
OFFICE OF S. E. HUEY & CO. MONROE, LA. ENGINEERS & SURVEYORS	
SCALE: 1" = 50'	DRAWN R. B.
DATE: 10-20-51	APPROVED

#26267 Filed This 15 day of Nov. 1951
And Recorded in Vol. 117 Page 197 at 10:21 A.M.
Ollie Farnsworth
Register Mesne Conveyance Greenville County, S. C.