


Plat Book-BB-Page 38

lots are subject to
right of way on old cedar
lane road.

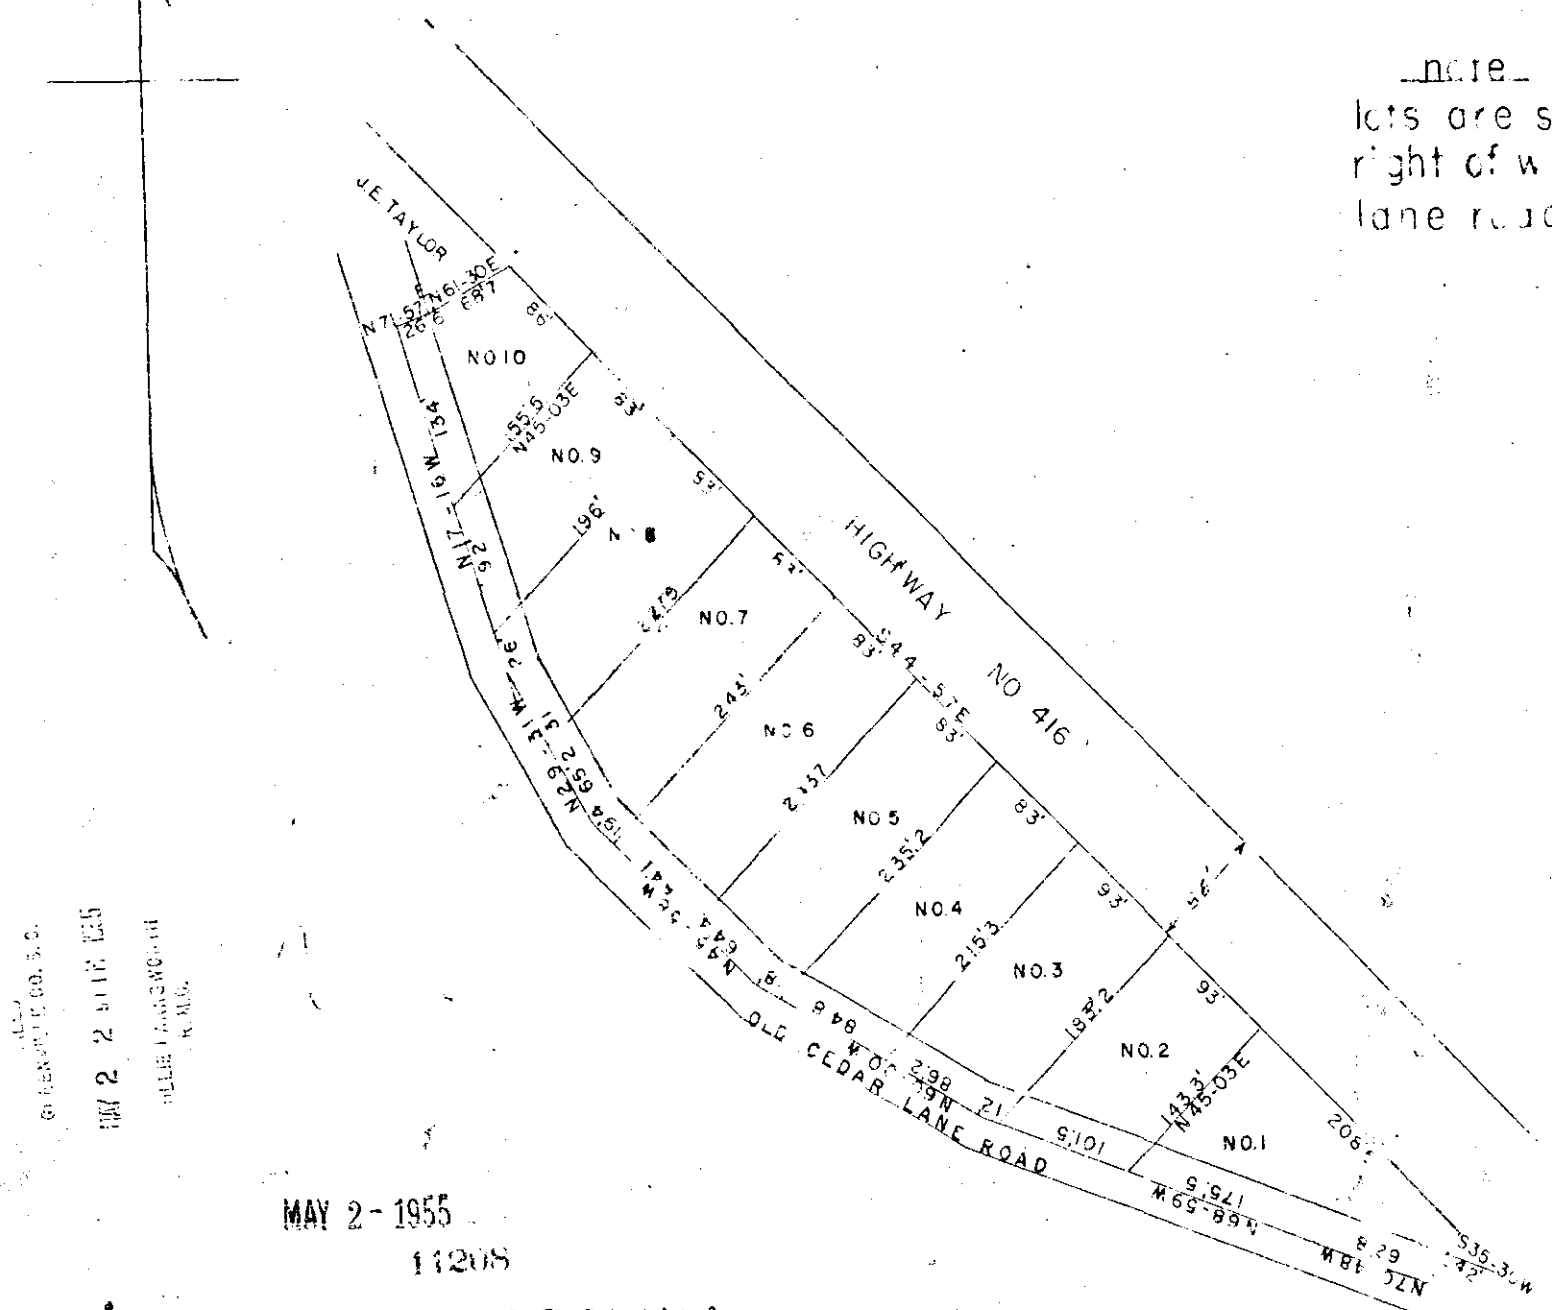

MAY 2 2 1955
GREENVILLE CO. S.C.
JACKSONVILLE
S.C.

MAY 2 - 1955
11208

STATE OF SOUTH CAROLINA
GREENVILLE-COUNTY

PLAT OF BLOCK "A" & SUBDIVISION OF "GRAND-VIEW HEIGHTS"
MRS. MAE W BLACK OWNER

SURVEYED MAY, 1954
J. COKE SMITH & SON
REG. L.S. NOS 9748 & 1443

Mrs. C. M. Black
Rt. #3
Biville, O.C.

1" = 100'

BAD COPY

11208 Paid This 3rd of May 1955
And Recorded in File BB - 38
Addie Farnsworth
Register-Merchandise Commission - Greenville, S.C.