


#20066 Filed This 9 day of Sept 1953
 And Recorded in Book BB Page 98 at
 Greenville S.C.
 Register Means Conveyance Greenville County, S.C.

Trading Center

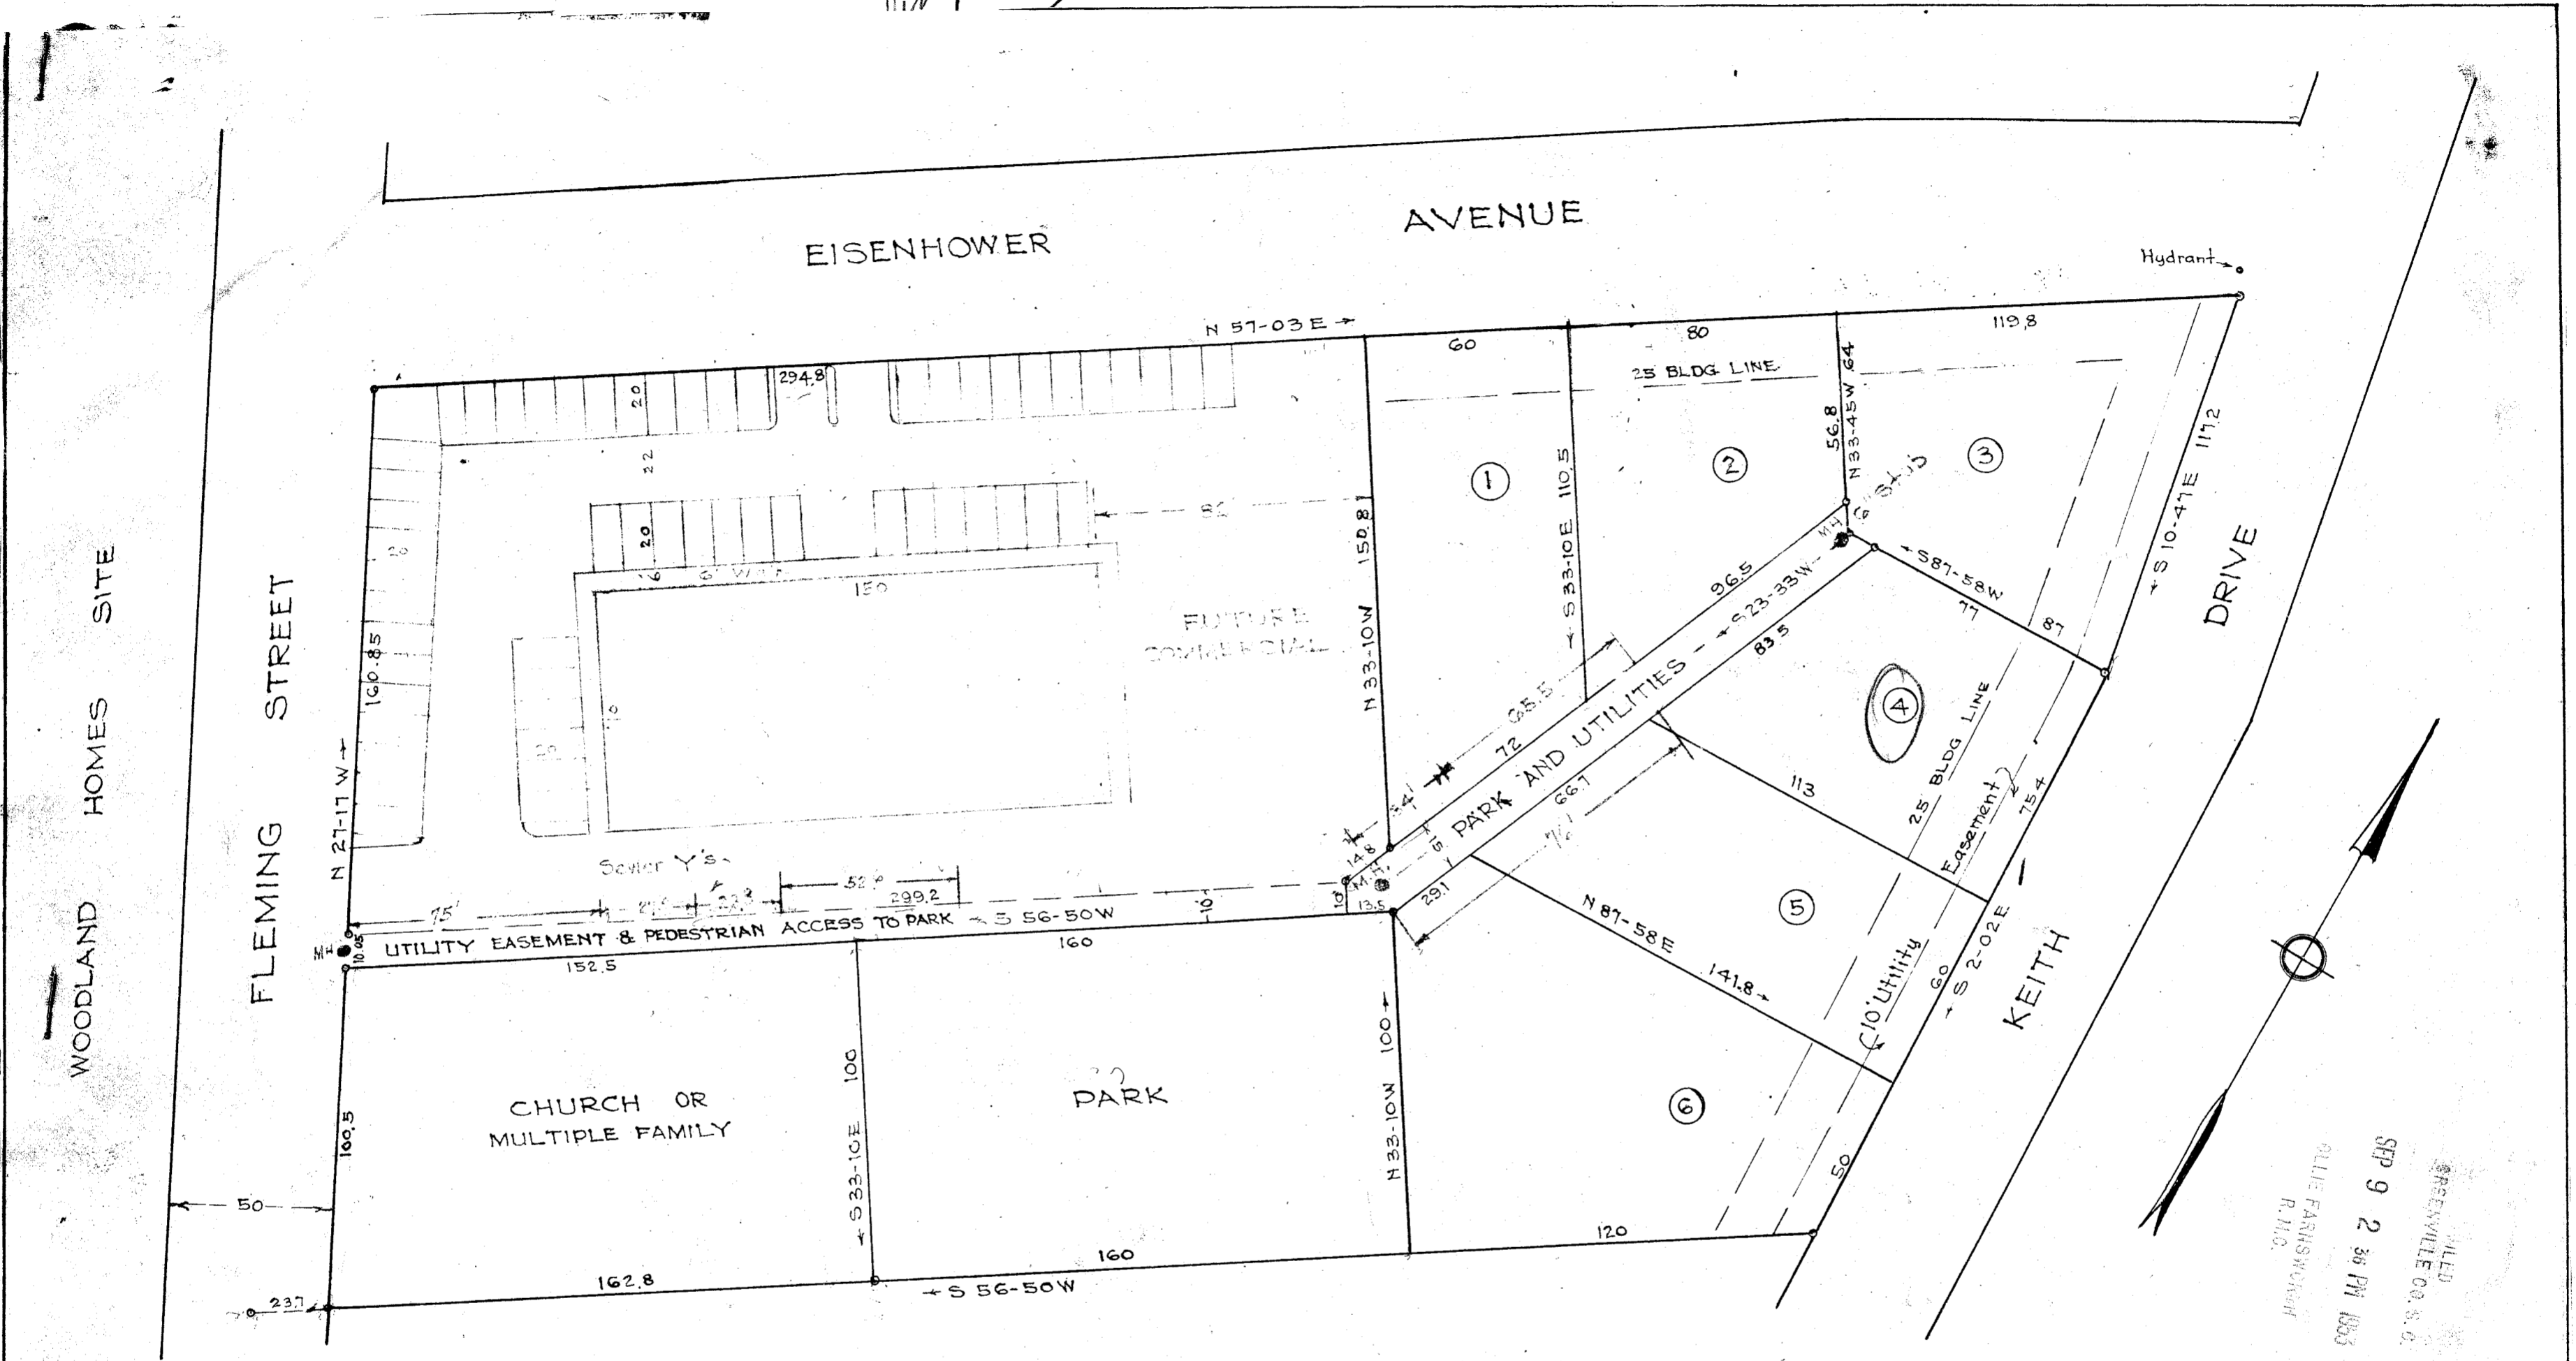

MAP OF
 LOWNDES HILL TRADING CENTER

PROPERTY OF
 SAM R. ZIMMERMAN
 P. O. BOX 1761
 GREENVILLE, S. C.

Scale 1" = 40' Nov. 1952

DALTON & NEVES

FILED
 GREENVILLE CO. S.C.
 SEP 9 2 36 PM 1953
 ALICE FARNSWORTH
 R. H. C.

20066

SEP 9-1953

SEP 9-1953

Recorded March 23, 1953
 in Plat Book B.B. Page 99
 Office of R.M.C.
 Greenville Co. S.C.

Iron Pins at all Corners
 Plat Revised September 1953

*Revised Plat approved
 Sept 9, 1953.
 Charles M. Wood
 Sec. Planning & Zoning Commission.*

