


WOODLAND HOMES SITE

FLEMING STREET

EISENHOWER AVENUE

DRIVE

KEITH

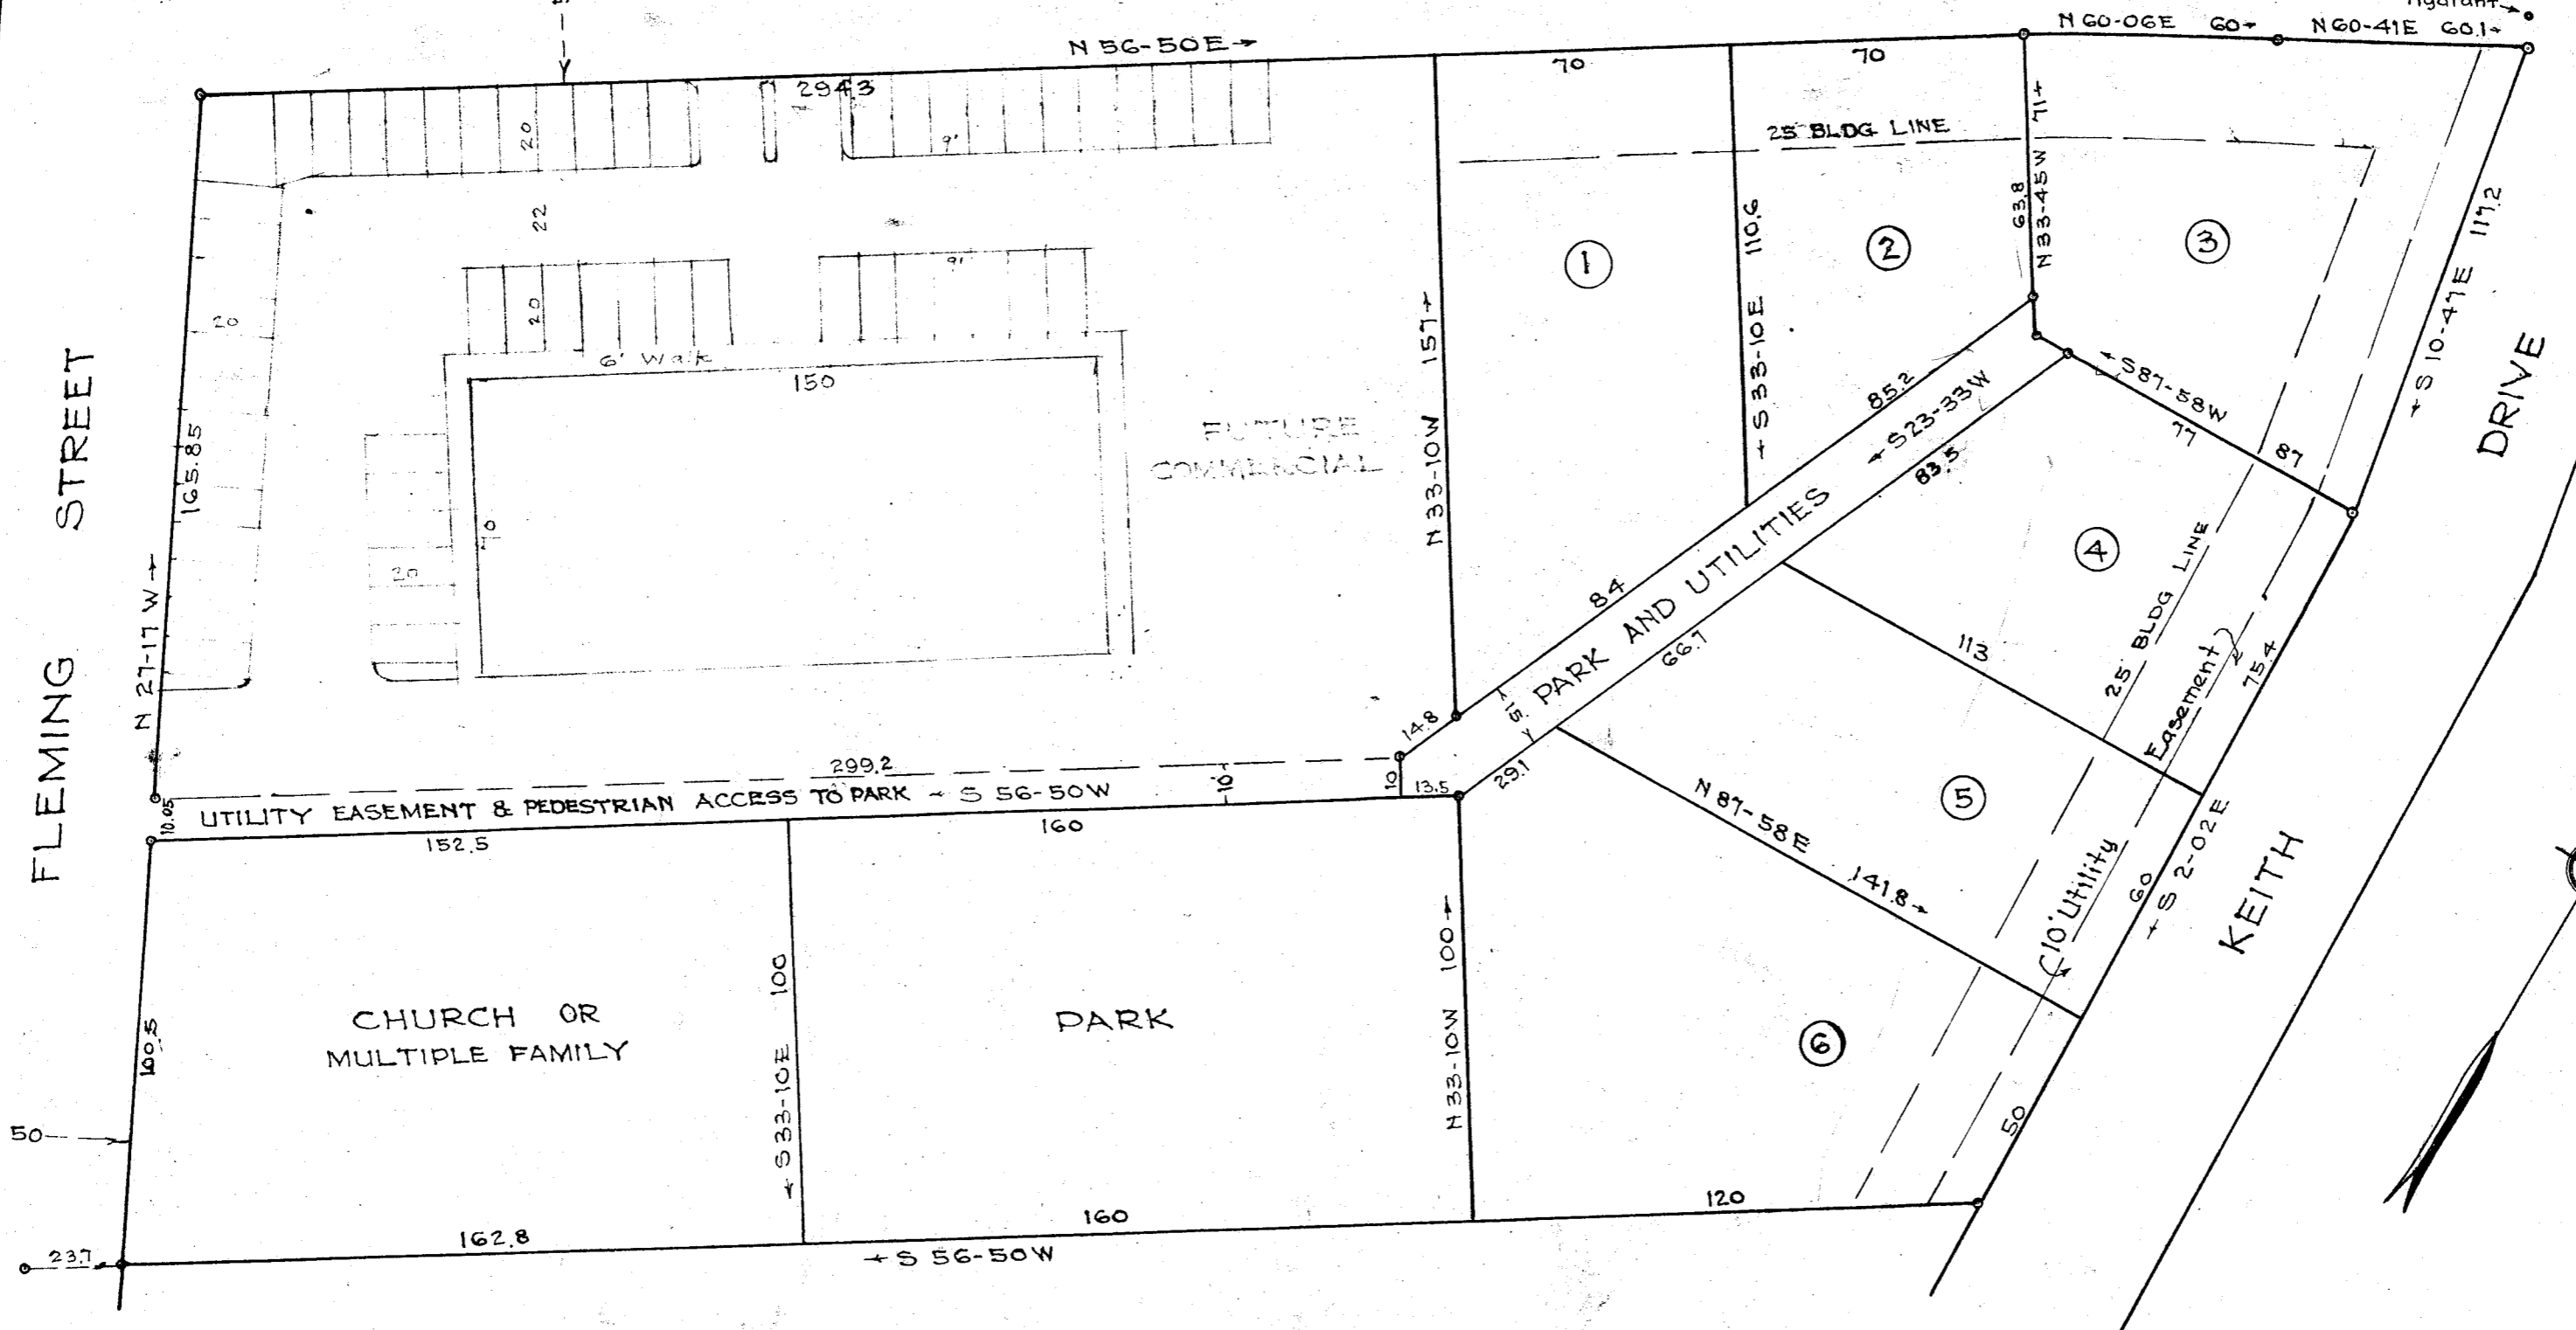

MAP OF LOWNDES HILL TRADING CENTER

PROPERTY OF
SAM R. ZIMMERMAN
P. O. BOX 1761
GREENVILLE, S. C.

Scale 1" = 40' Nov. 1952

DALTON & NEVES

FINAL PLAN APPROVED
GREENVILLE CITY PLANNING & ZONING COMMISSION
DATE March 23, 1953 BY Charles M. Wood
SECRETARY OF COMMISSION

FILED
GREENVILLE 03/23/53
MAR 23 1 59 PM 1953
OLLIE PARKSWORTH
R. M.C.

MAR 23 1953
6561



Iron Pins at all Corners

#6561 Filed This 23 day of March 1953
and Recorded in Vol. B.B. Page 99 at _____
Ollie Parksworth
Register Meane Conveyance Greenville County, S. C.