


FILED  
GREENVILLE CO. S. C.  
FEB 13 3 53 PM 1958  
3618  
OLLIE FARNSWORTH  
R.M.C.

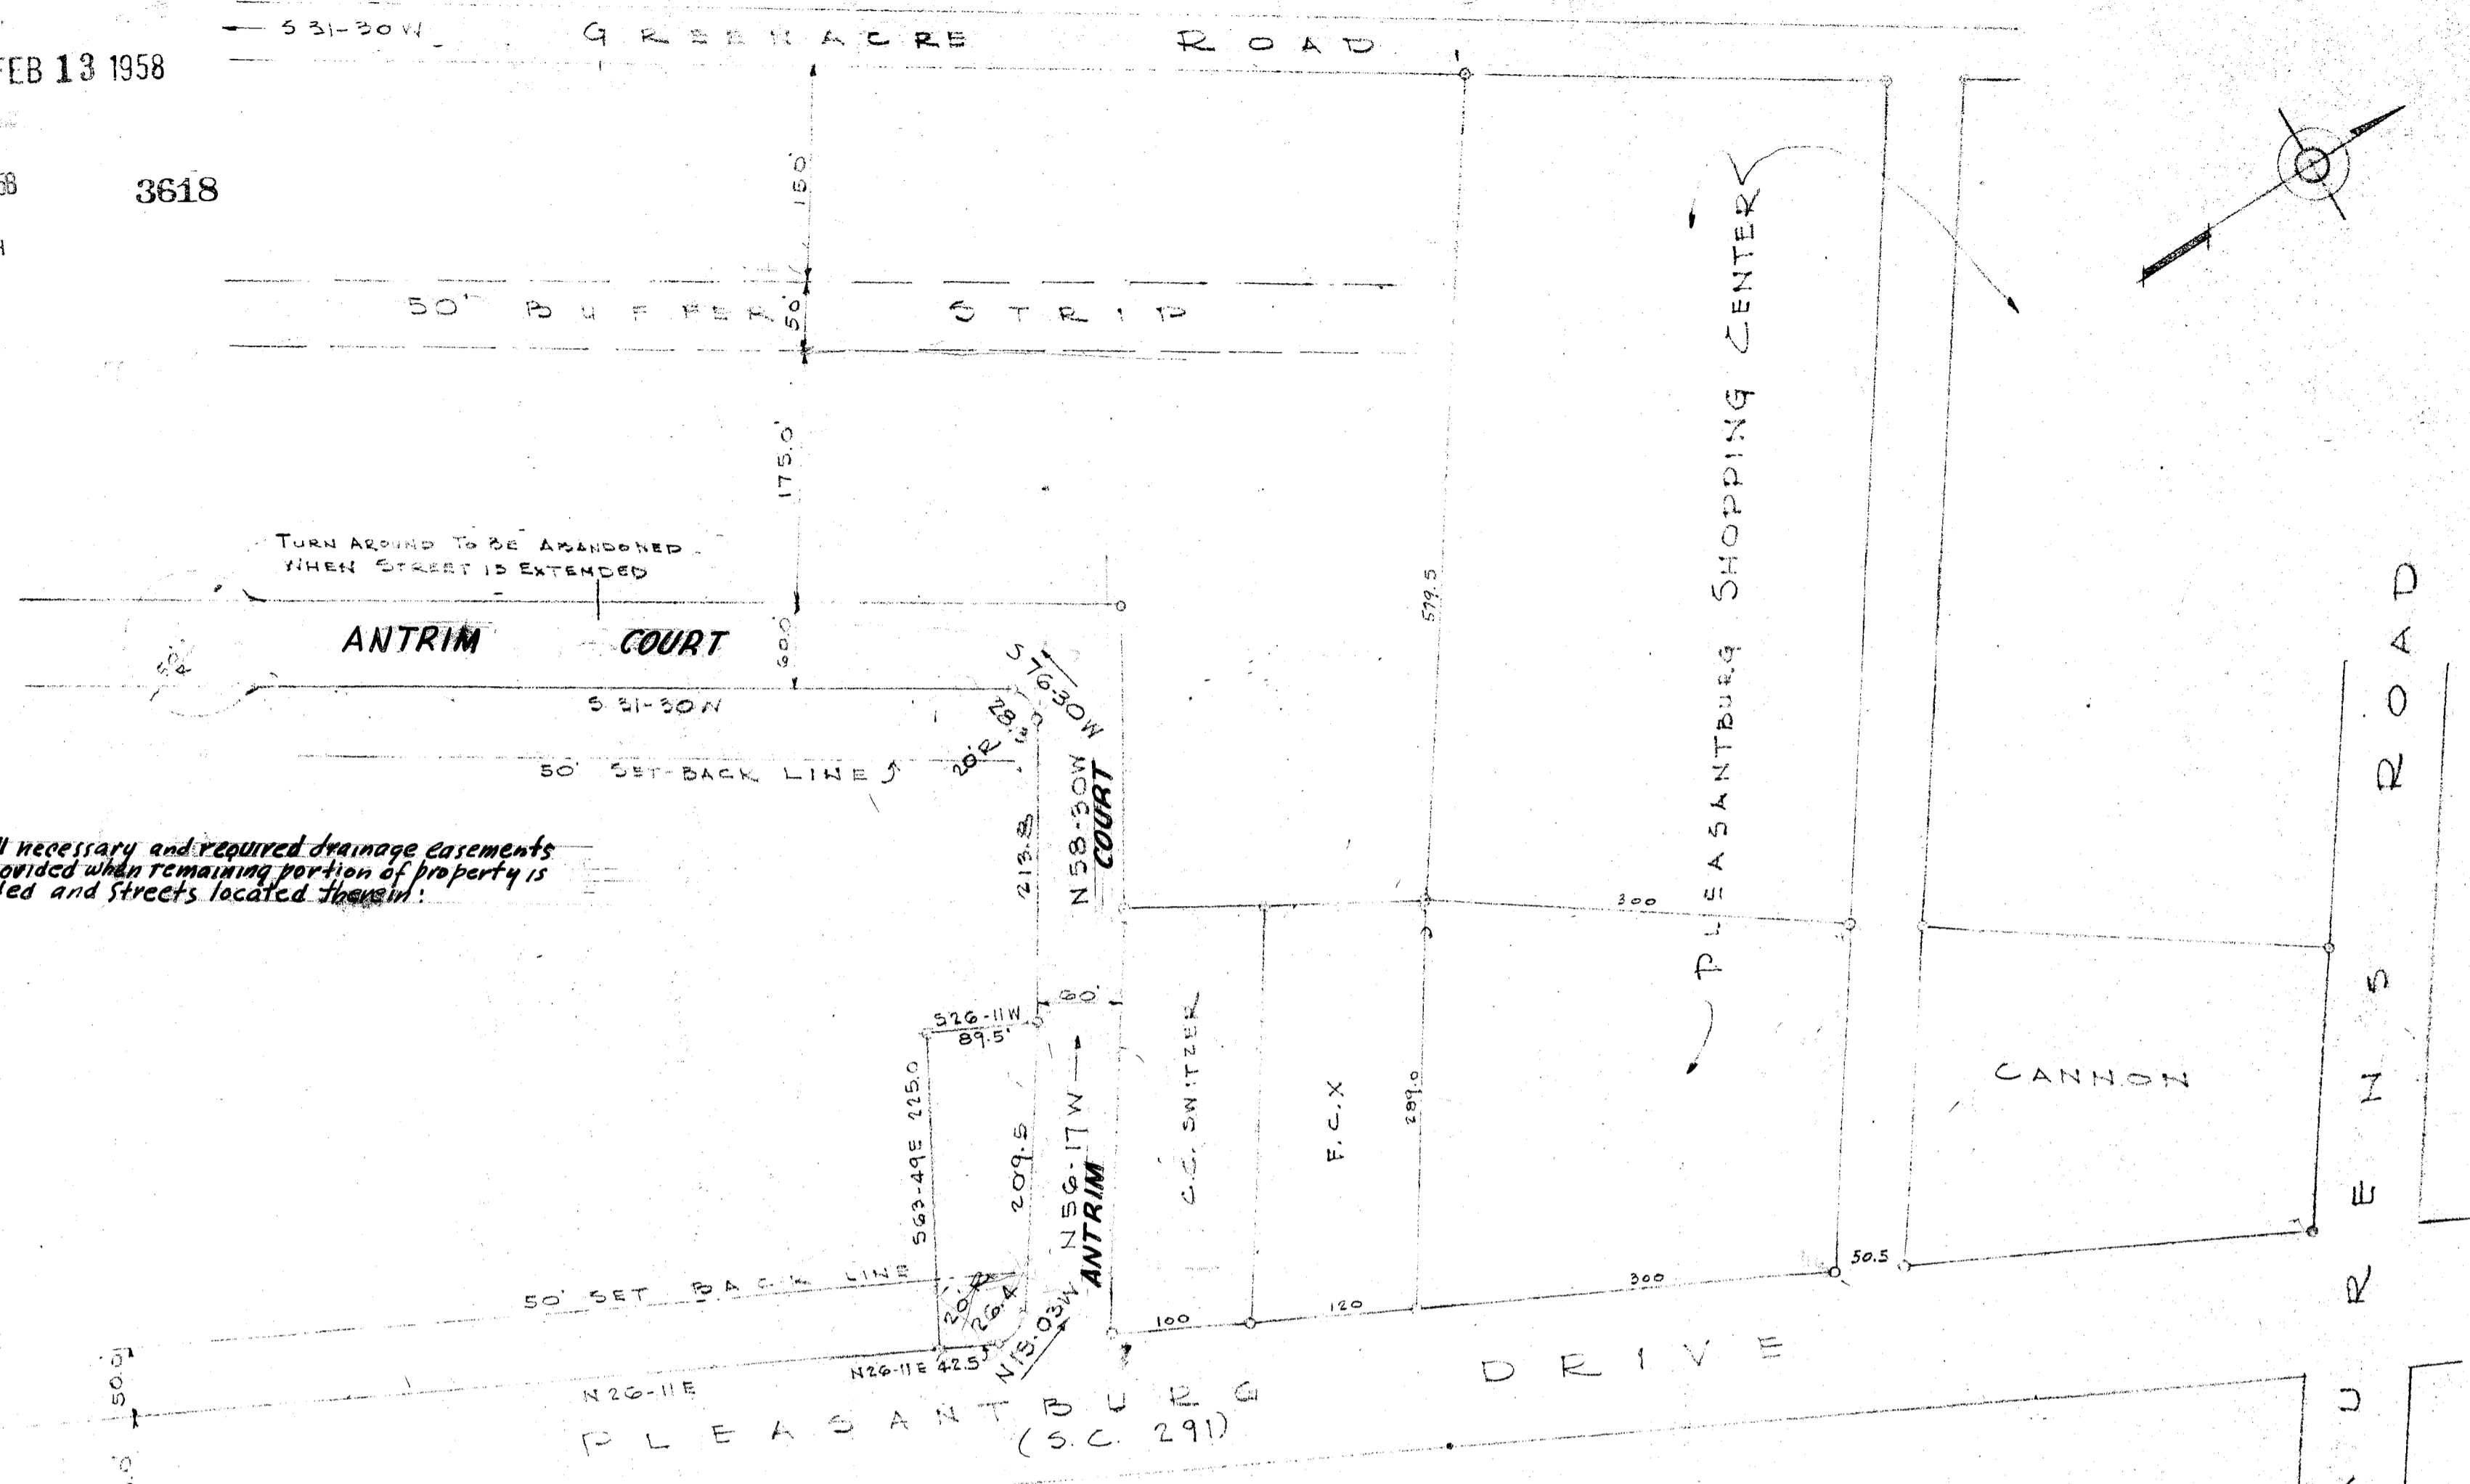

See 1.50  
BB-106

FINAL PLAN APPROVED  
GREENVILLE COUNTY PLANNING AND ZONING COMMISSION  
DATE 2-3-58 BY *[Signature]*  
SECRETARY OF COMMISSION

PROPERTY OF  
MCALISTER ESTATE  
GREENVILLE S.C.  
SCALE 1"=100' DATE JAN 30 1958

C.C. JONES - ENGINEER  
GREENVILLE S.C.

3618 Filed This 13 day of Feb 1958  
And Recorded in the BB Book 106  
*[Signature]*  
Register Meane conveyance Greenville County, S.C.