


FILED
GREENVILLE CO. S. C.
JAN 19 11 26 AM 1953
OLLIE FARNSWORTH
R. M. C.

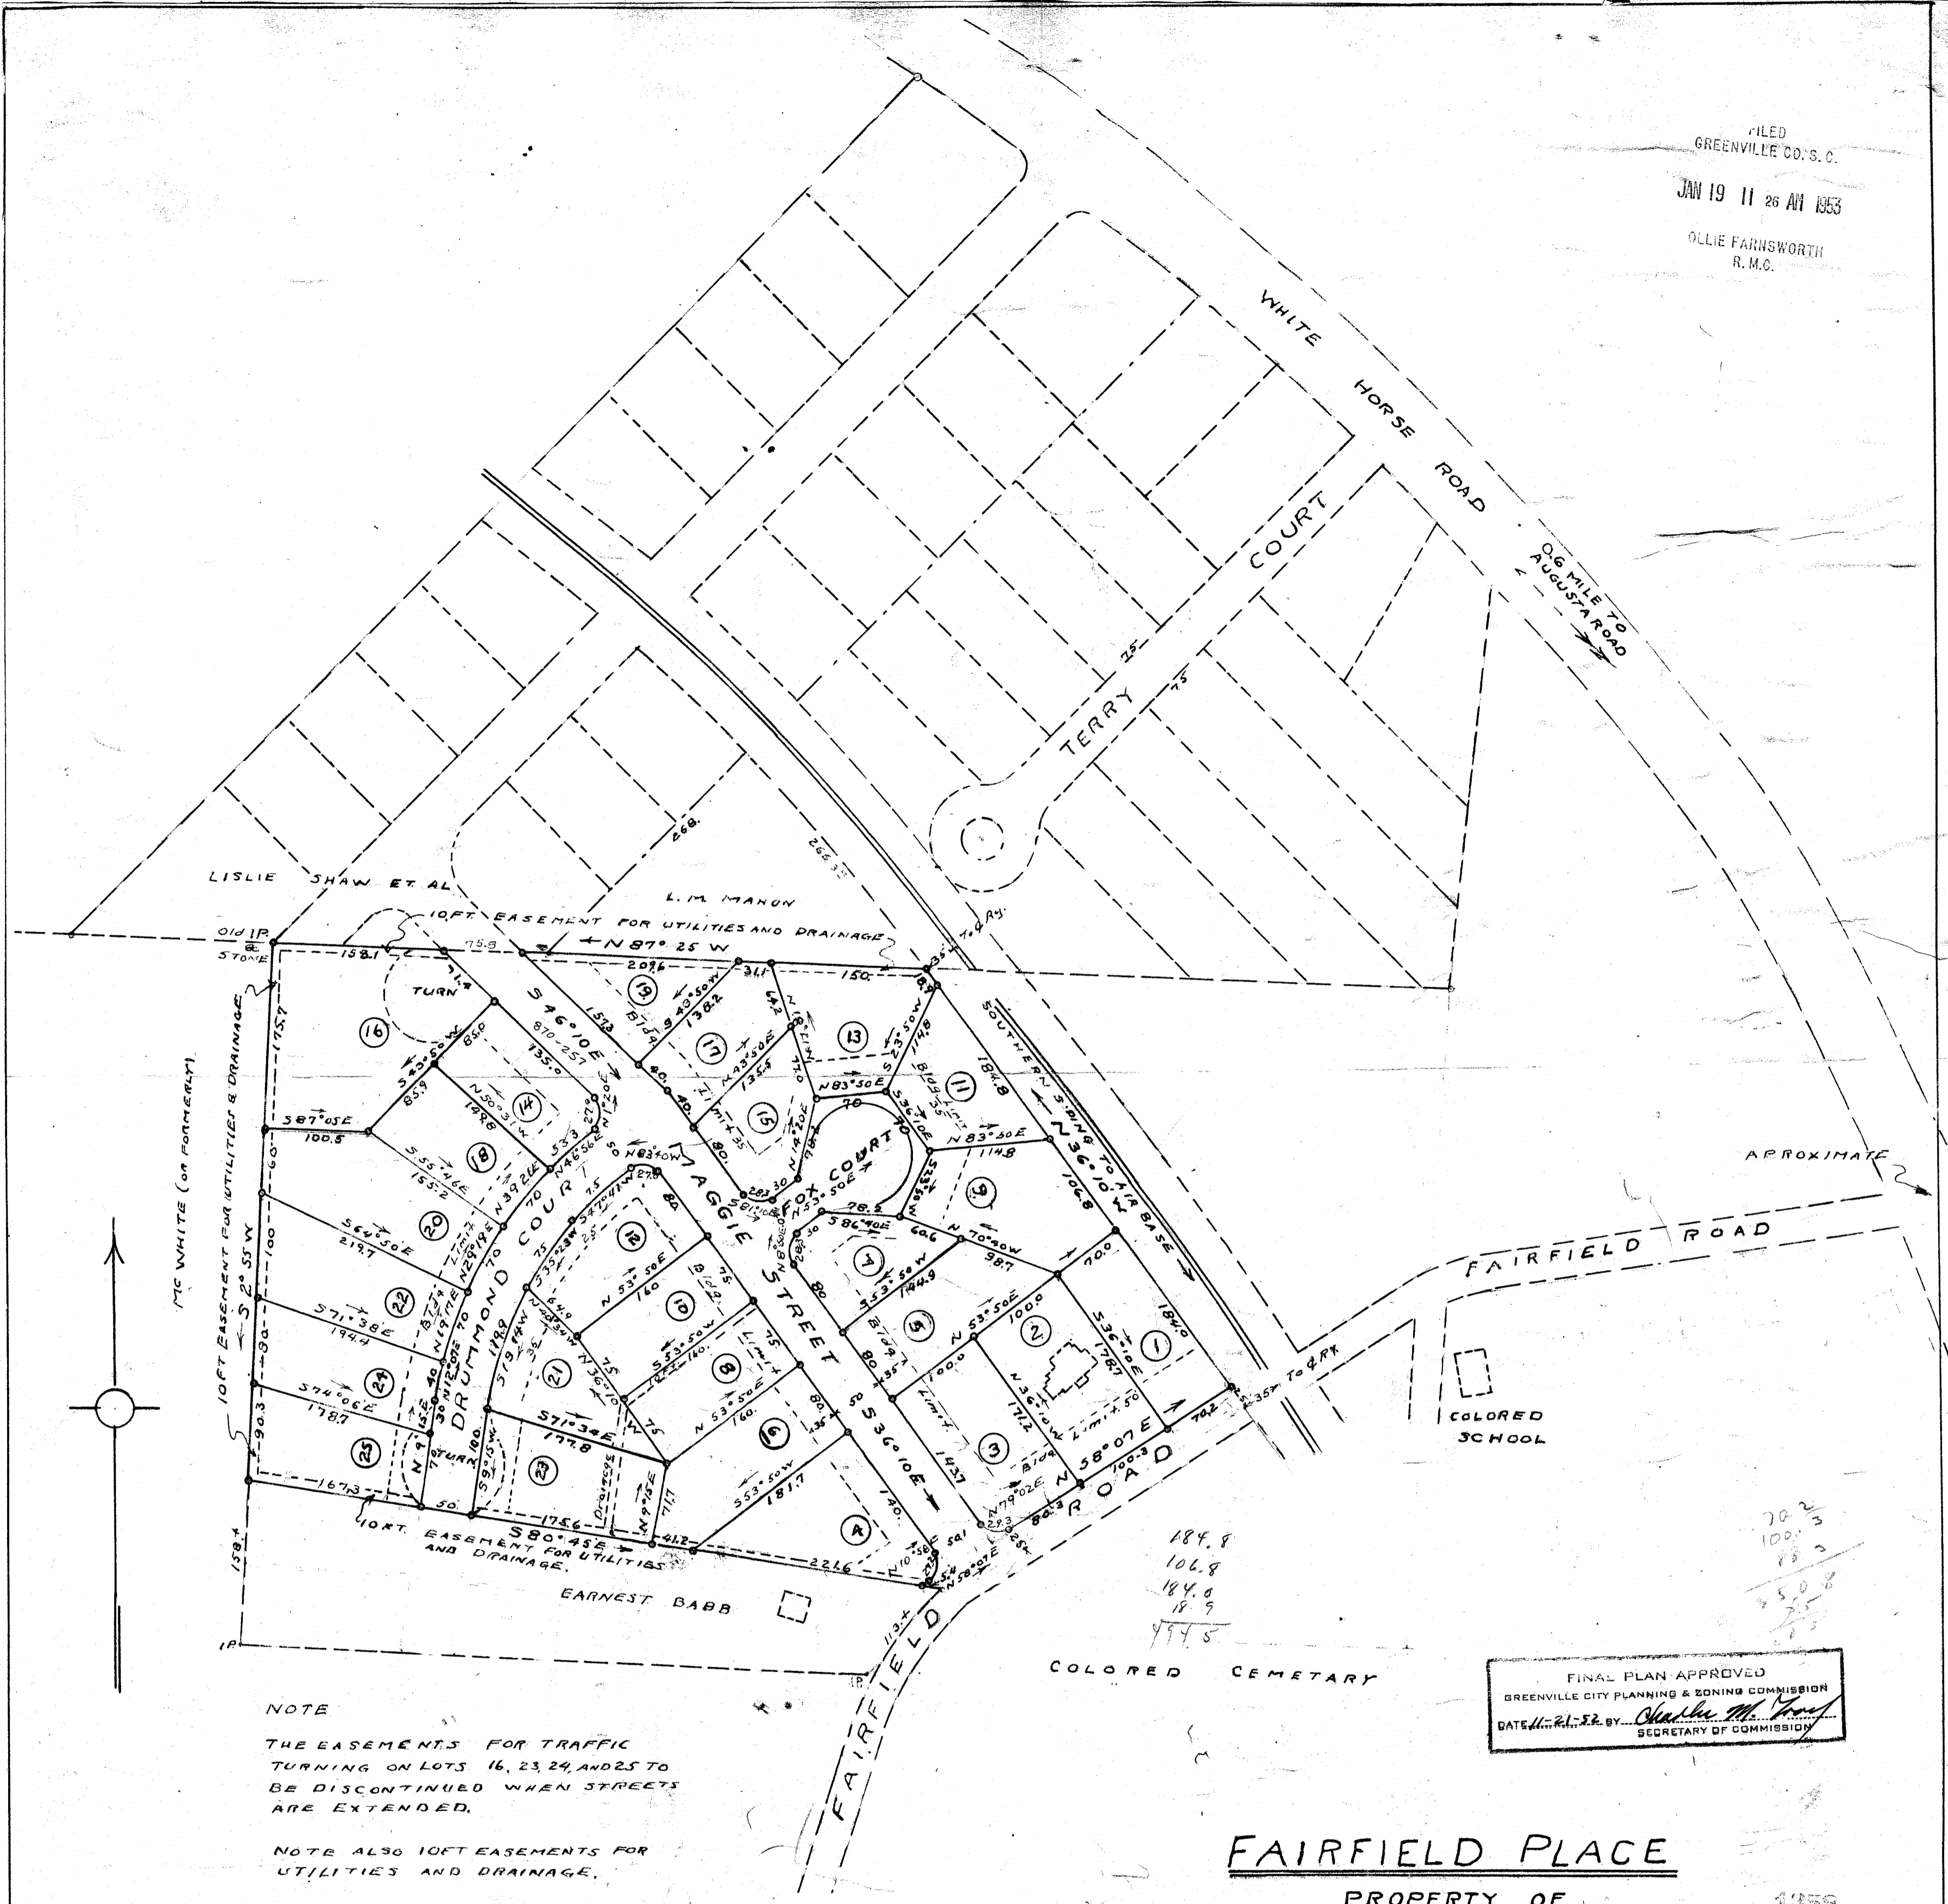

NOTE
THE EASEMENTS FOR TRAFFIC
TURNING ON LOTS 16, 23, 24, AND 25 TO
BE DISCONTINUED WHEN STREETS
ARE EXTENDED.

NOTE ALSO 10 FT EASEMENTS FOR
UTILITIES AND DRAINAGE.

I PINS AT ALL LOT CORNERS.

I HEREBY CERTIFY THAT I HAVE SURVEYED
THE PROPERTY SHOWN HEREON AND THAT
THE ABOVE PLAT IS A TRUE AND ACCURATE
REPRESENTATION THEREOF.

R. P. Sletting
S. C. LICENSED ENGINEER
NO. 151.

FINAL PLAN APPROVED
GREENVILLE CITY PLANNING & ZONING COMMISSION
DATE 11-21-52 BY *Charles M. Jones*
SECRETARY OF COMMISSION

FAIRFIELD PLACE
PROPERTY OF
MAGGIE D. KING
FAIRFIELD RD. GREENVILLE CO. S. C.
Scale 1" = 100' Nov. 1952.

1958
JAN 19 1953

No. 151
L. P. S.

1358 Filed This 19 day of JAN. 19 53
and Recorded in Vol. B. B. Page 14. at
OLLIE FARNSWORTH
Register Mesne Conveyance Greenville County, S. C.