


MILL AREA

OWNED BY OTHERS

OWNED BY OTHERS

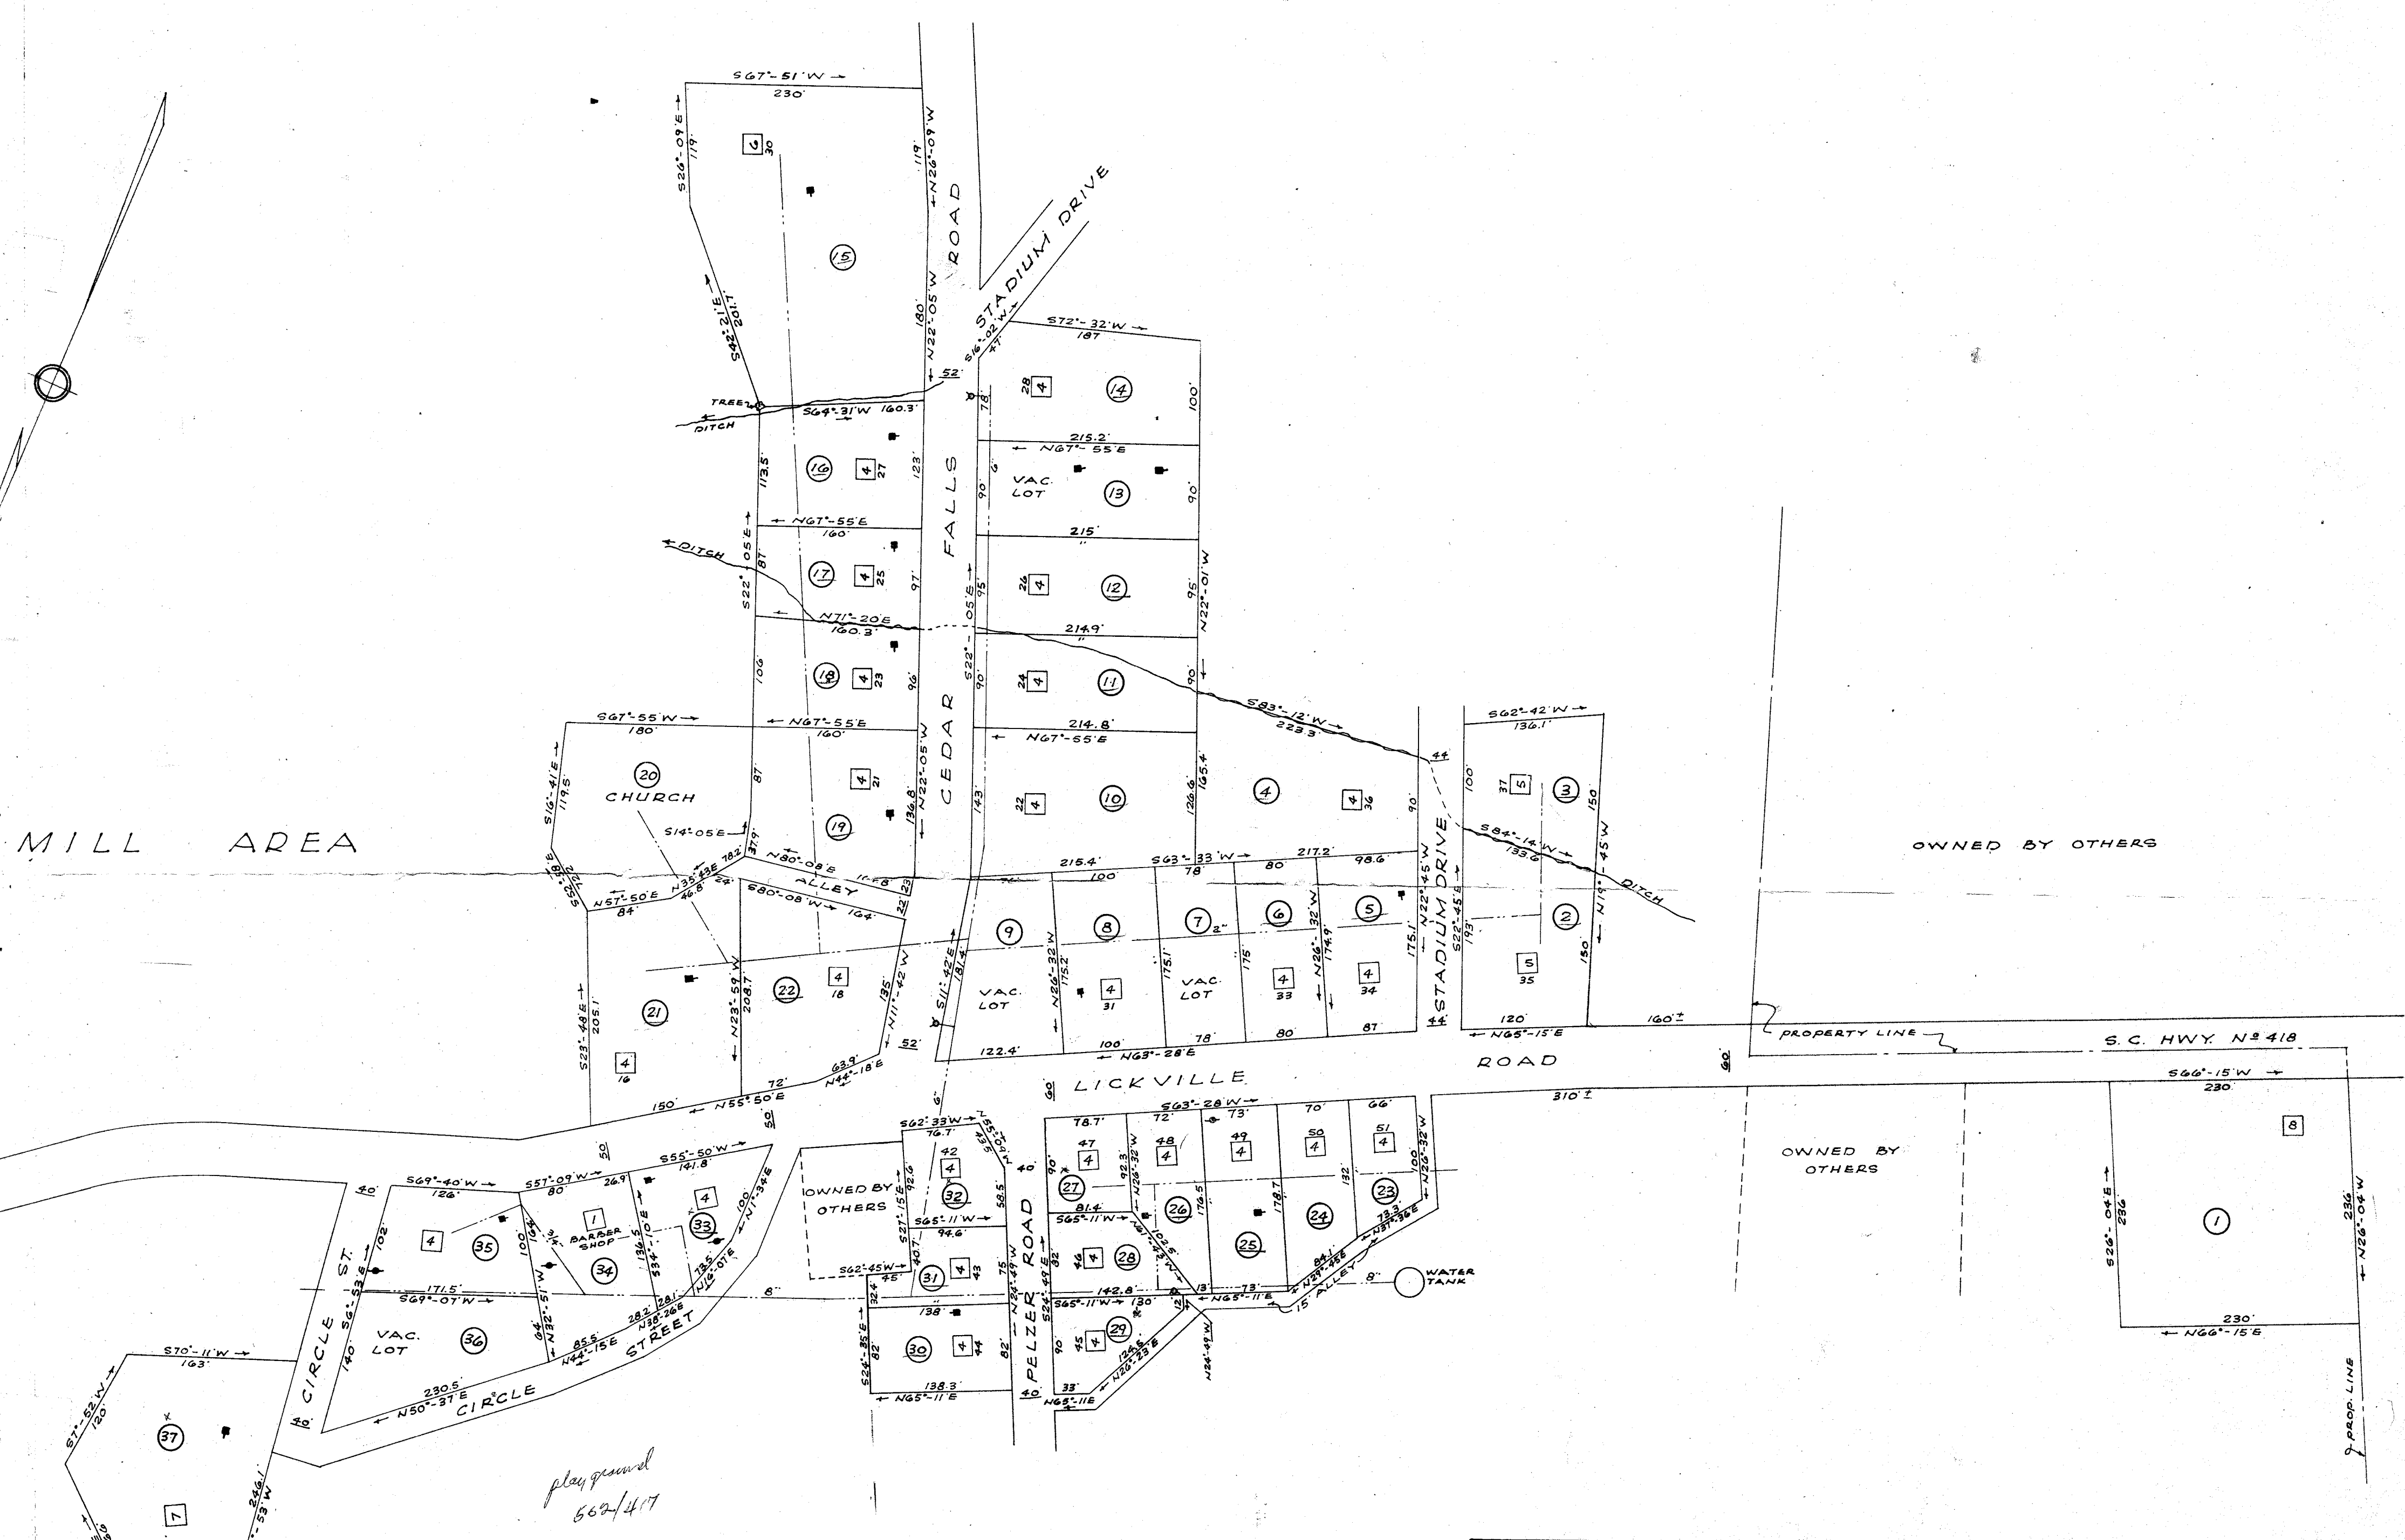

playground
662/47

LEGEND

HOUSE AND NO OF ROOMS (NOT TO SCALE)

STREET NUMBER

LOT NUMBER

WATER LINE

FIRE HYDRANT

POWER POLE

TELEPHONE POLE


GUY POLE

NOTE: HOUSES ON THIS MAP ARE SHOWN IN THEIR APPROXIMATE LOCATIONS, AND ARE NOT TO SCALE. IRON PIPE MARKERS AT CORNERS.

SUB-DIVISION OF THE
RESIDENTIAL PROPERTIES OF
FORK SHOALS, S.C. OF
RIEDEL TEXTILE CORPORATION
LOCATED IN _____
GREENVILLE COUNTY,
FORK SHOALS, S.C.
PICKELL & PICKELL ENGINEERS
GREENVILLE, S.C.
SCALE: 1"=100' DATE: FEB., 1953

#C309. ~~Map~~ Map 19 Map of March 1954 4
And Recorded in Vol. B.B. 156 + 157 at 1.0 P.M.
Edie Hamer
Register of Deeds, Greenville County, S.C.

20

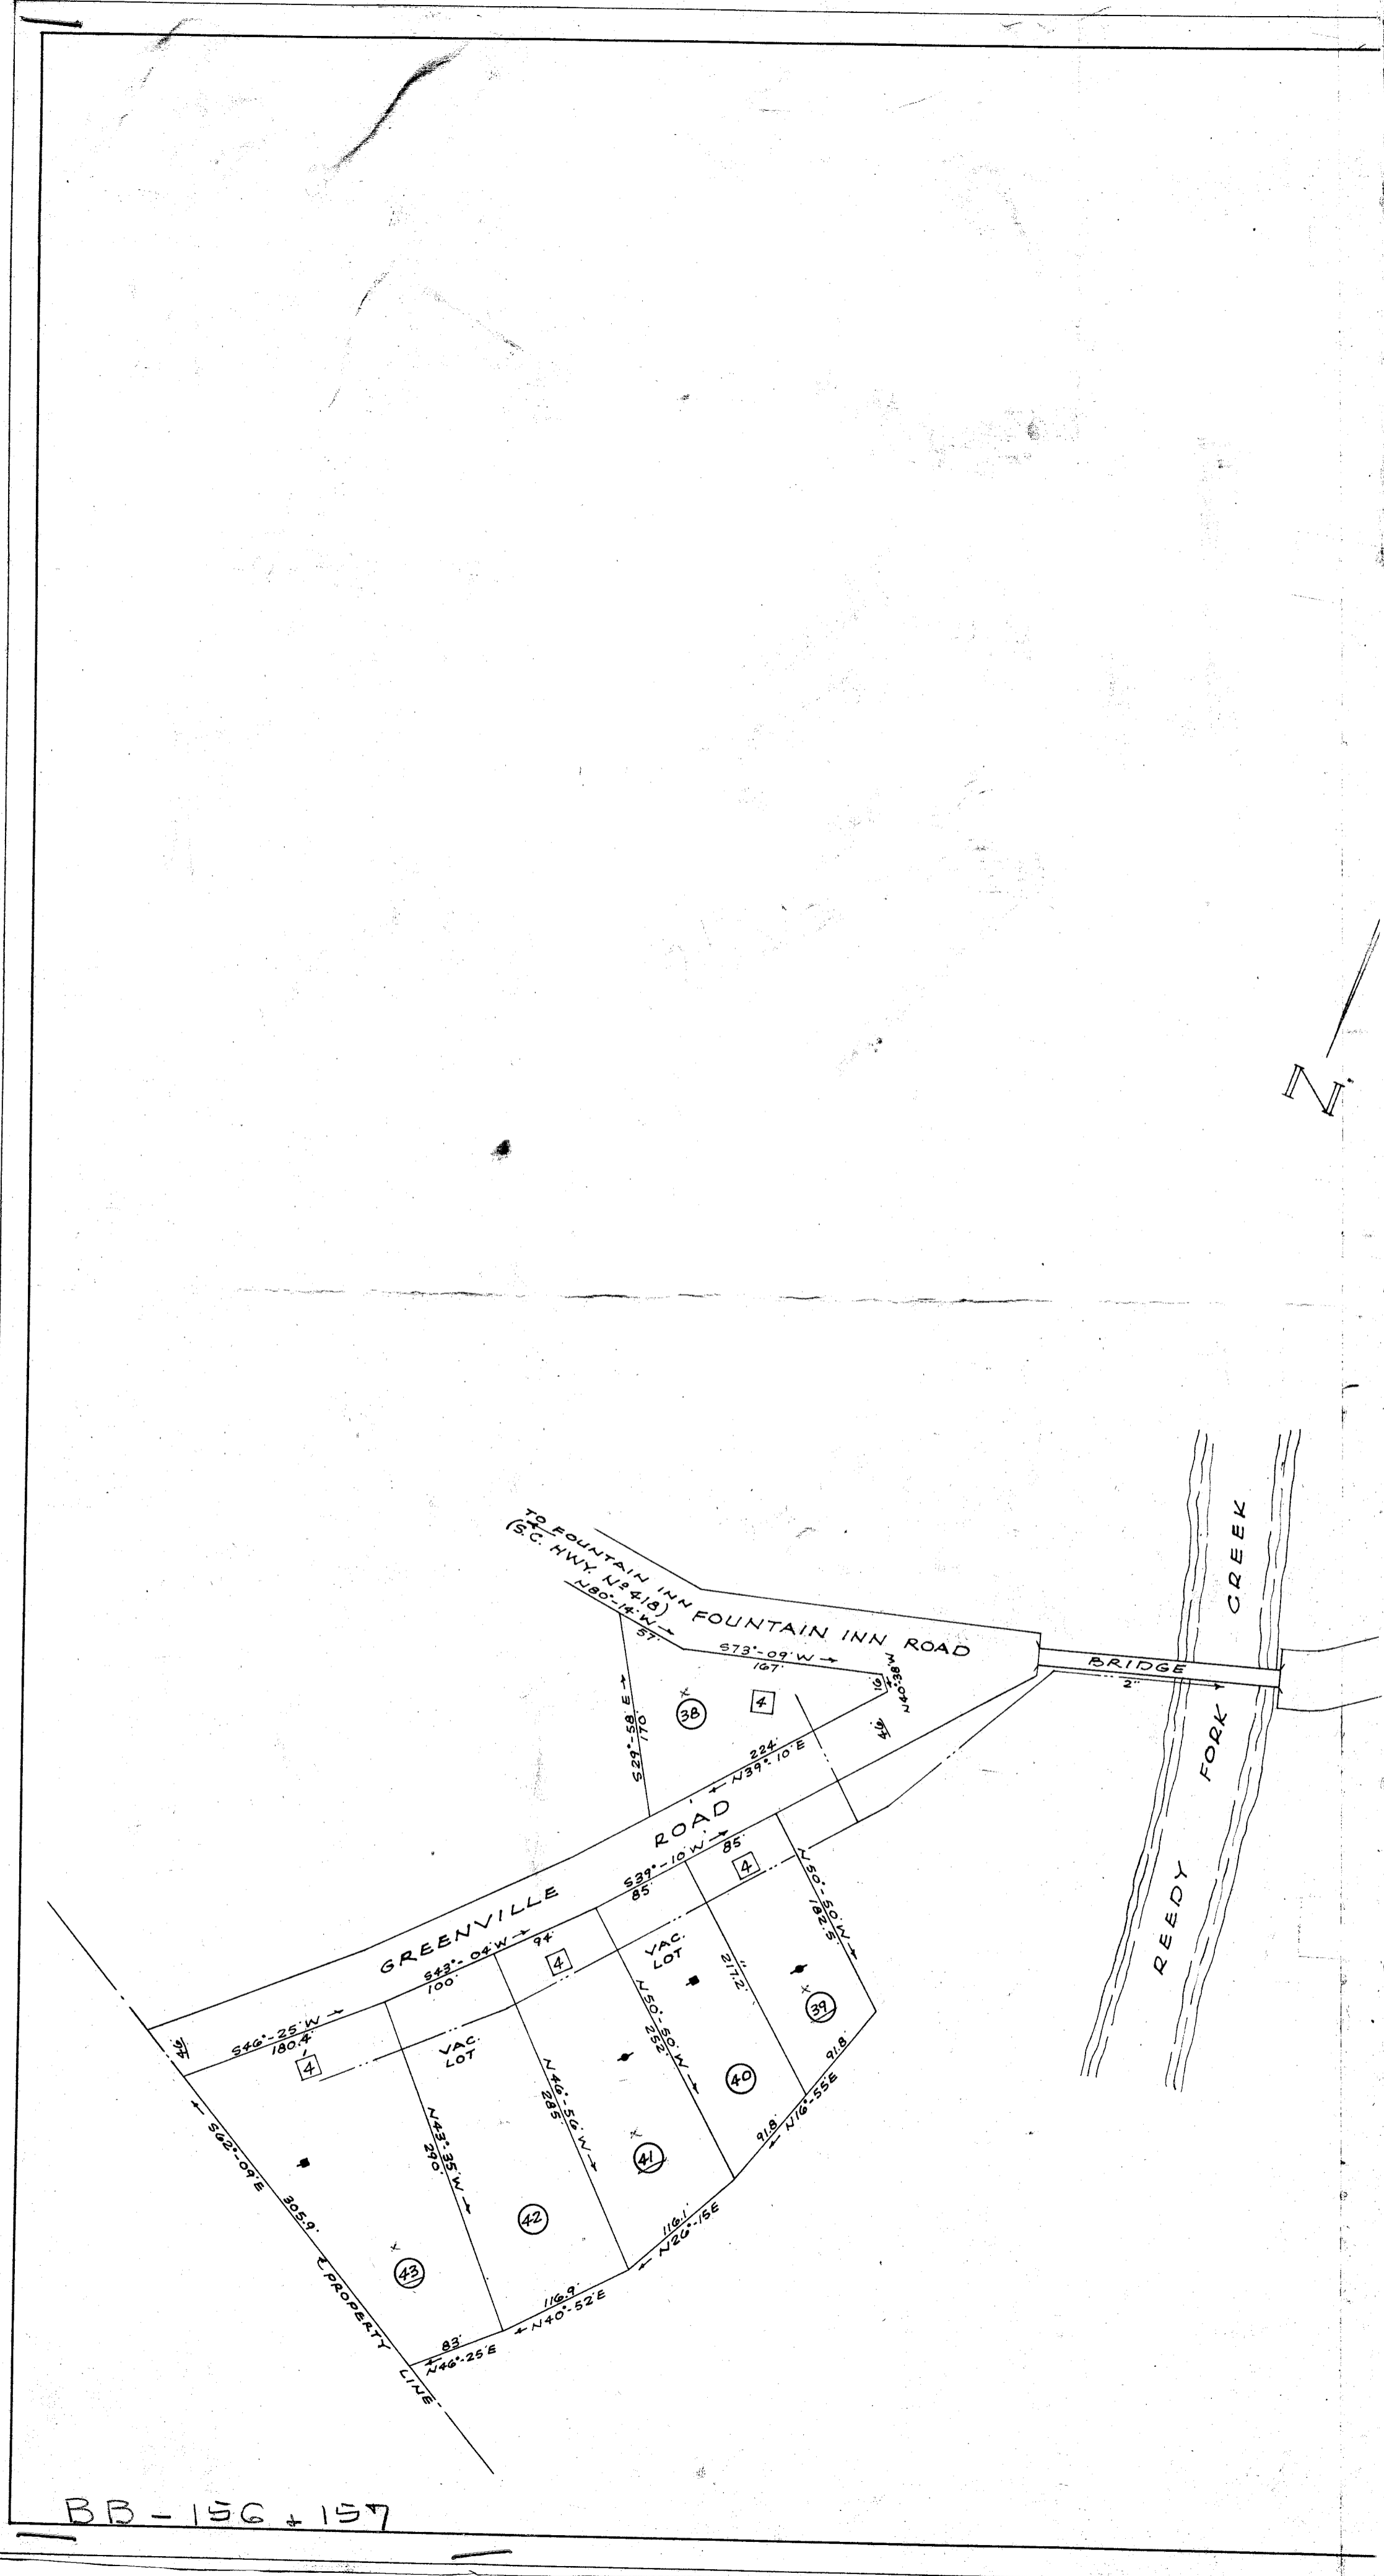

BB - 156 + 157