
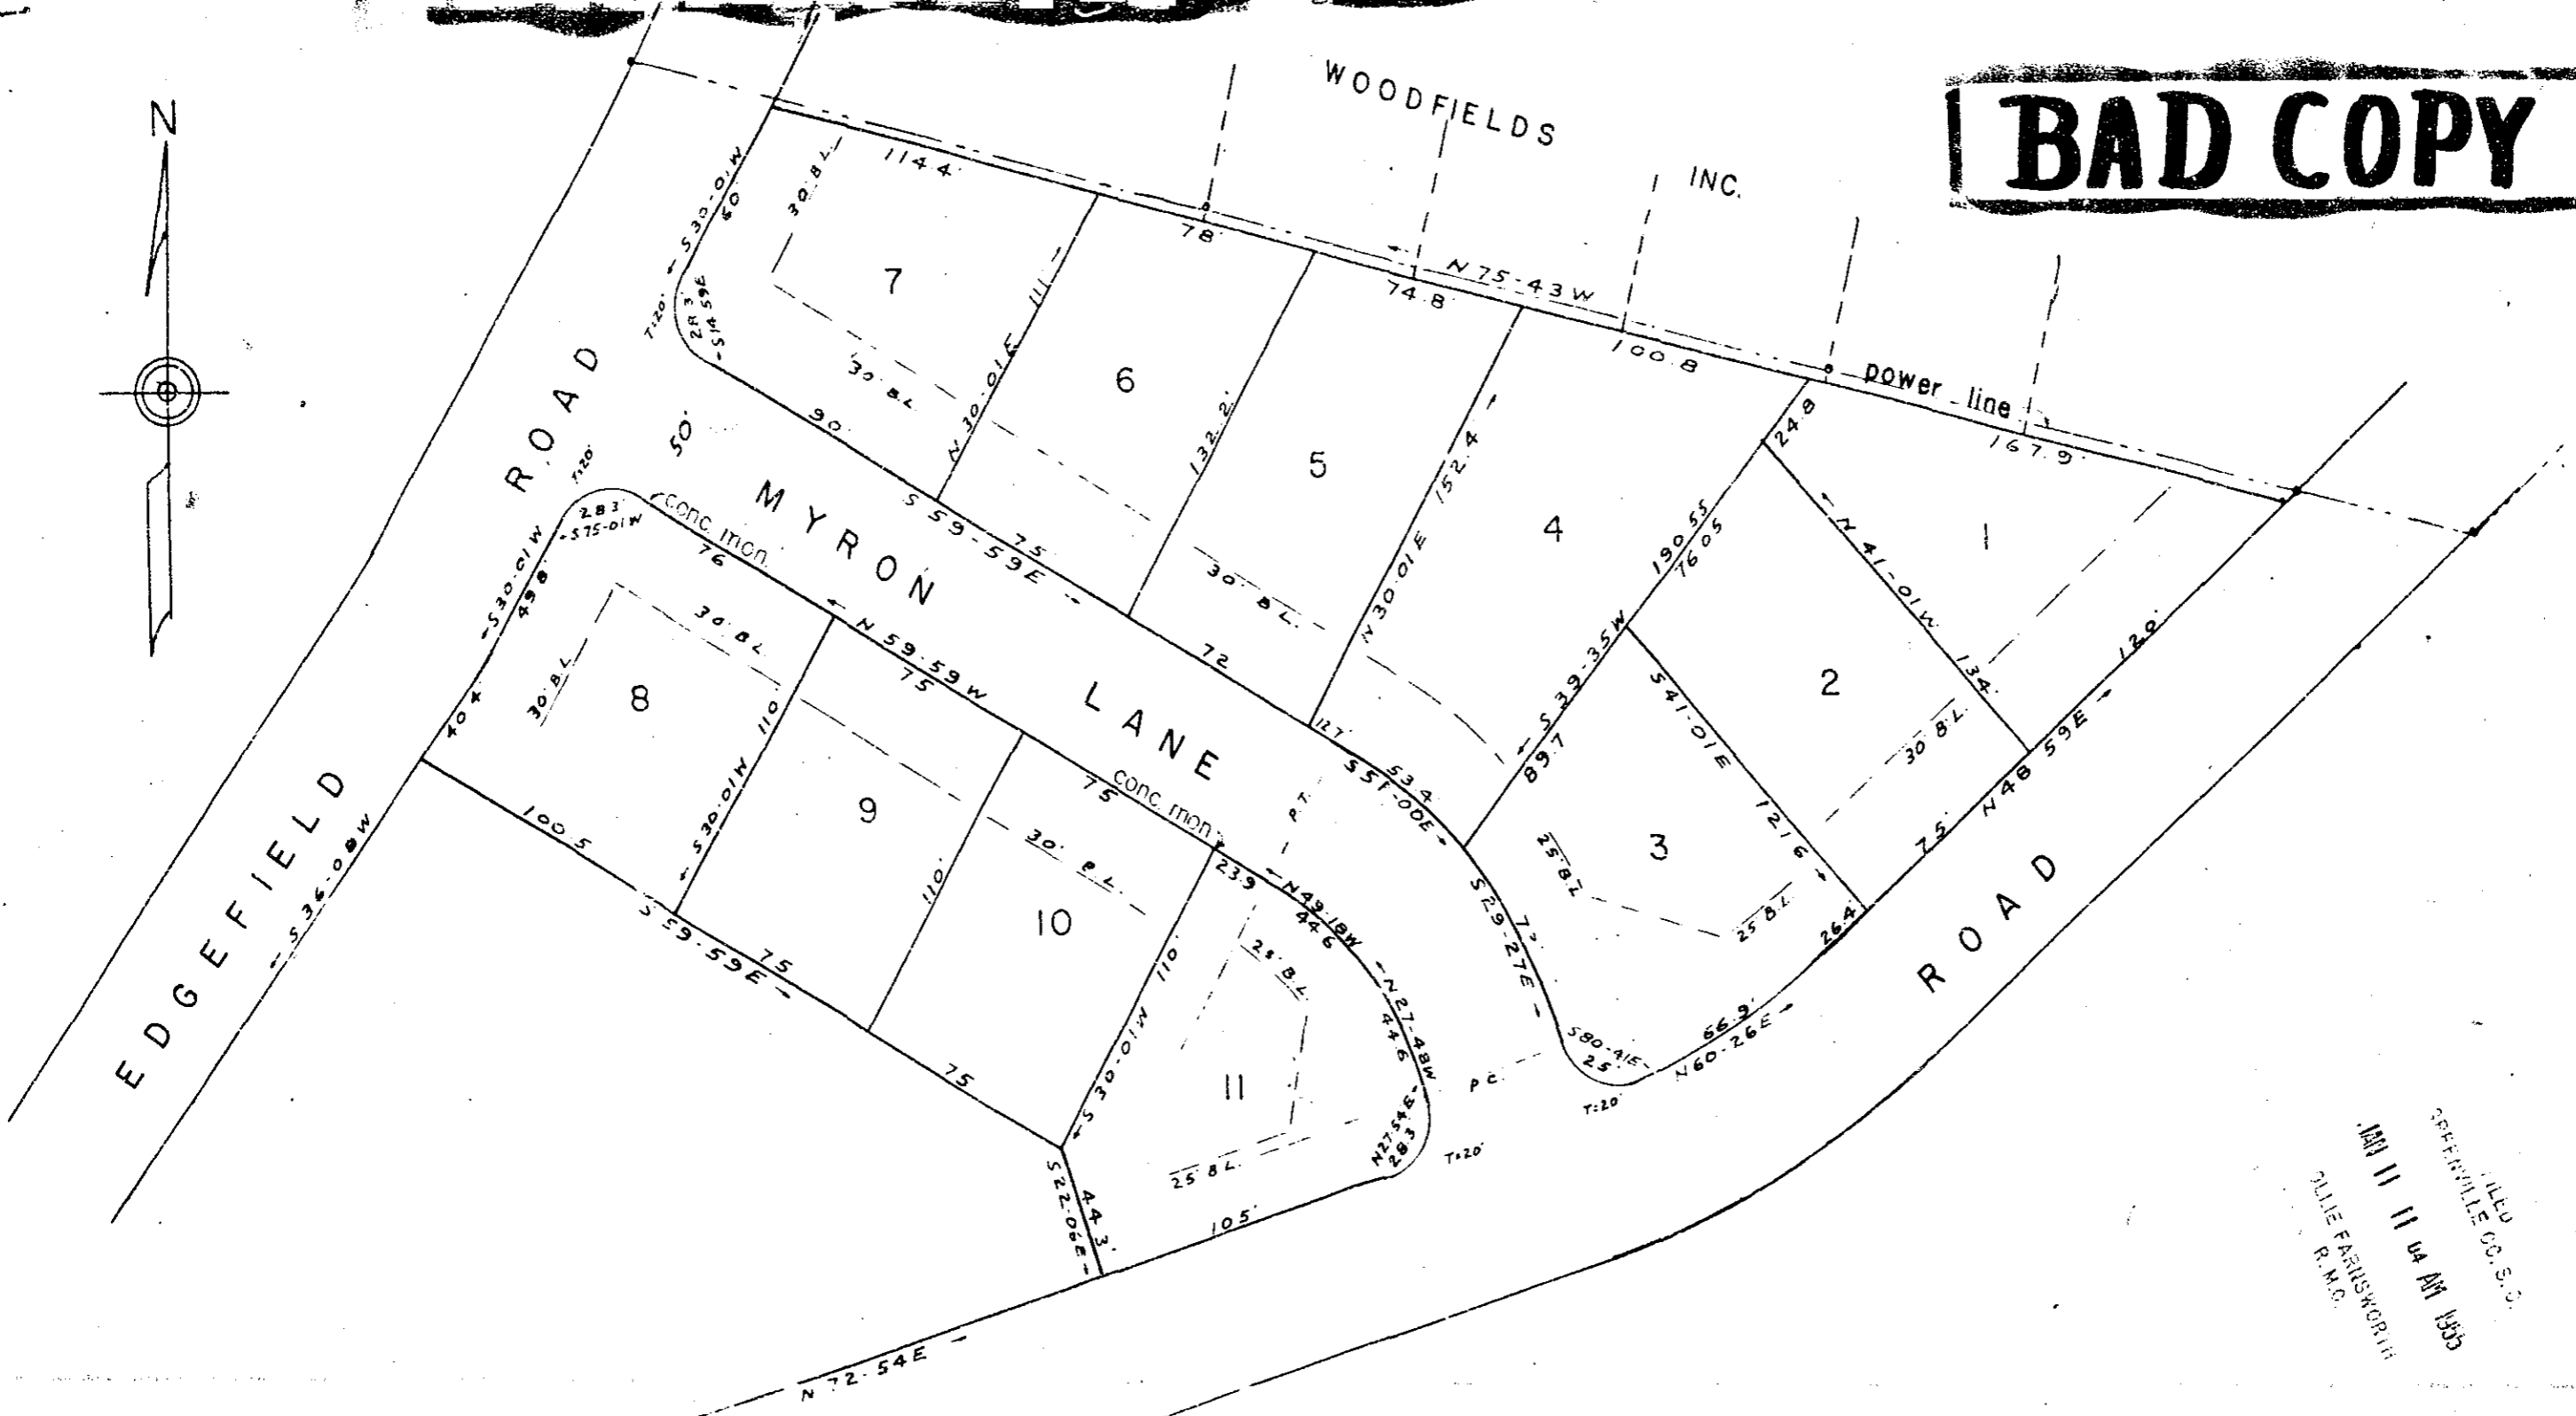


BAD COPY

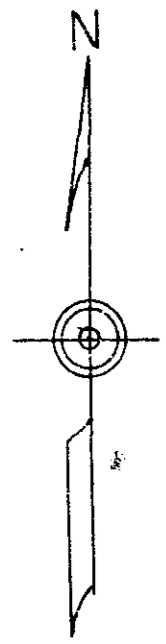

FILED
GREENVILLE CO. S.C.
JAN 11 11 44 AM 1955
OLLIE FARISWORTH
R.M.O.

845 Filed This 11 day of JAN. 1955
and Recorded in Vol BB Page 175A
Collie Hammon
Register Measur. Company, Inc. 1100 Union St. S.C.

curve data at c of street

Δ	D	R	T	L
42°-53'	39°-28.79'	145.14'	57.0	108.62'

FINAL PLAN APPROVED
GREENVILLE CITY PLANNING & ZONING COMMISSION
DATE 1-10-55 BY *Charles M. Troy*
SECRETARY OF COMMISSION

PROPERTY OF
DONALD E. BALTZ
GREENVILLE COUNTY S.C.
SCALE 1"=50' JAN. 1955

BB-175

C. O. Riddle - Reg. L.S.