



HP 145

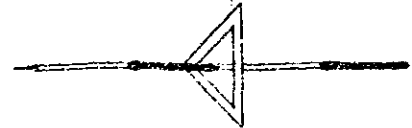

GREENVILLE WATER WORKS
 See Paris Mt Water Co
 into Co. P.B.A. page 95

GREENVILLE WATER WORKS
 See W.H. IRVING Property
 Plat by Dalton & Neaves
 Mar 1918

See Whiting Property
 Plat by Dalton & Neaves
 Mar 1918
 G Sidney Jones
 et al
 Plat of Marchbanks
 Vol. 225-141

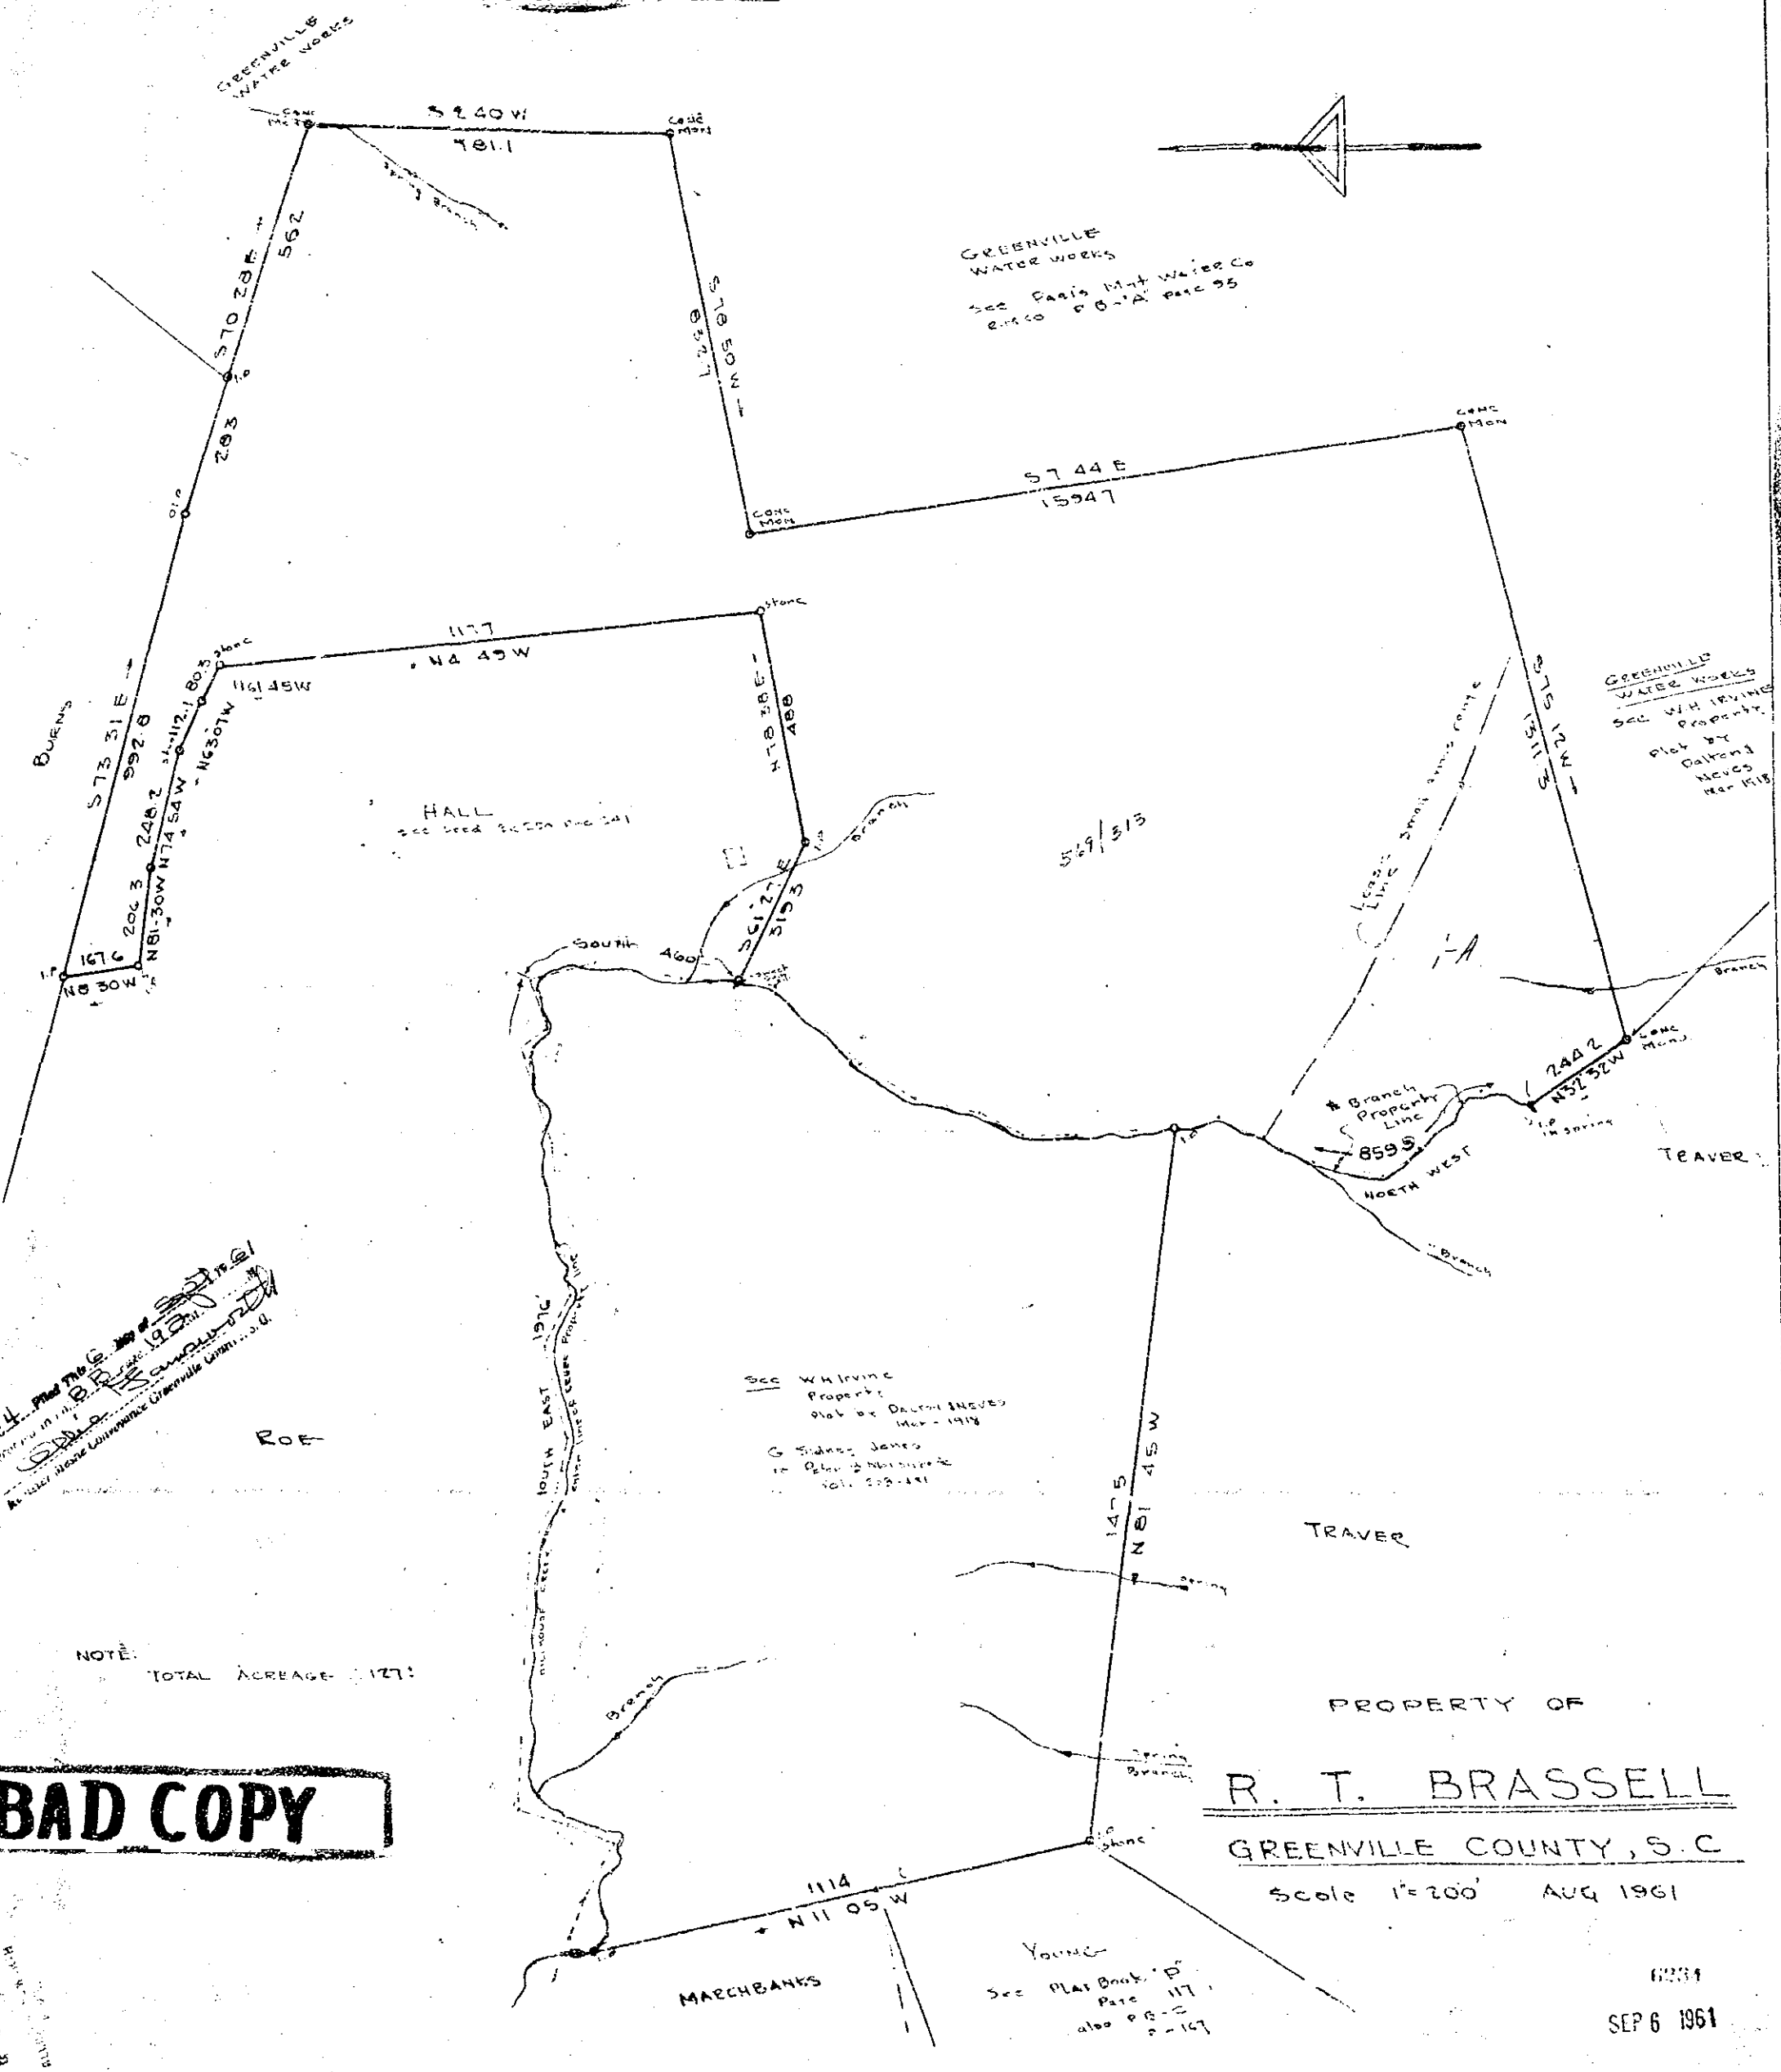

6234. Plat No. 6, 1901
 and plat No. 11, 1902
 of
 C. C. JONES
 at 1412 High Lorraine Greenville, S.C.

ROE

NOTE: TOTAL ACREAGE 177.3

BAD COPY

PROPERTY OF
R. T. BRASSELL
GREENVILLE COUNTY, S.C.
 Scale 1"=200' AUG 1961

Young
 See PLAT Book "D"
 Page 117
 also P.B. 2
 p-147

6234
 SEP 6 1961

C. C. JONES - CIVIL ENGINEER