


PLat Book-CC-Page 21A

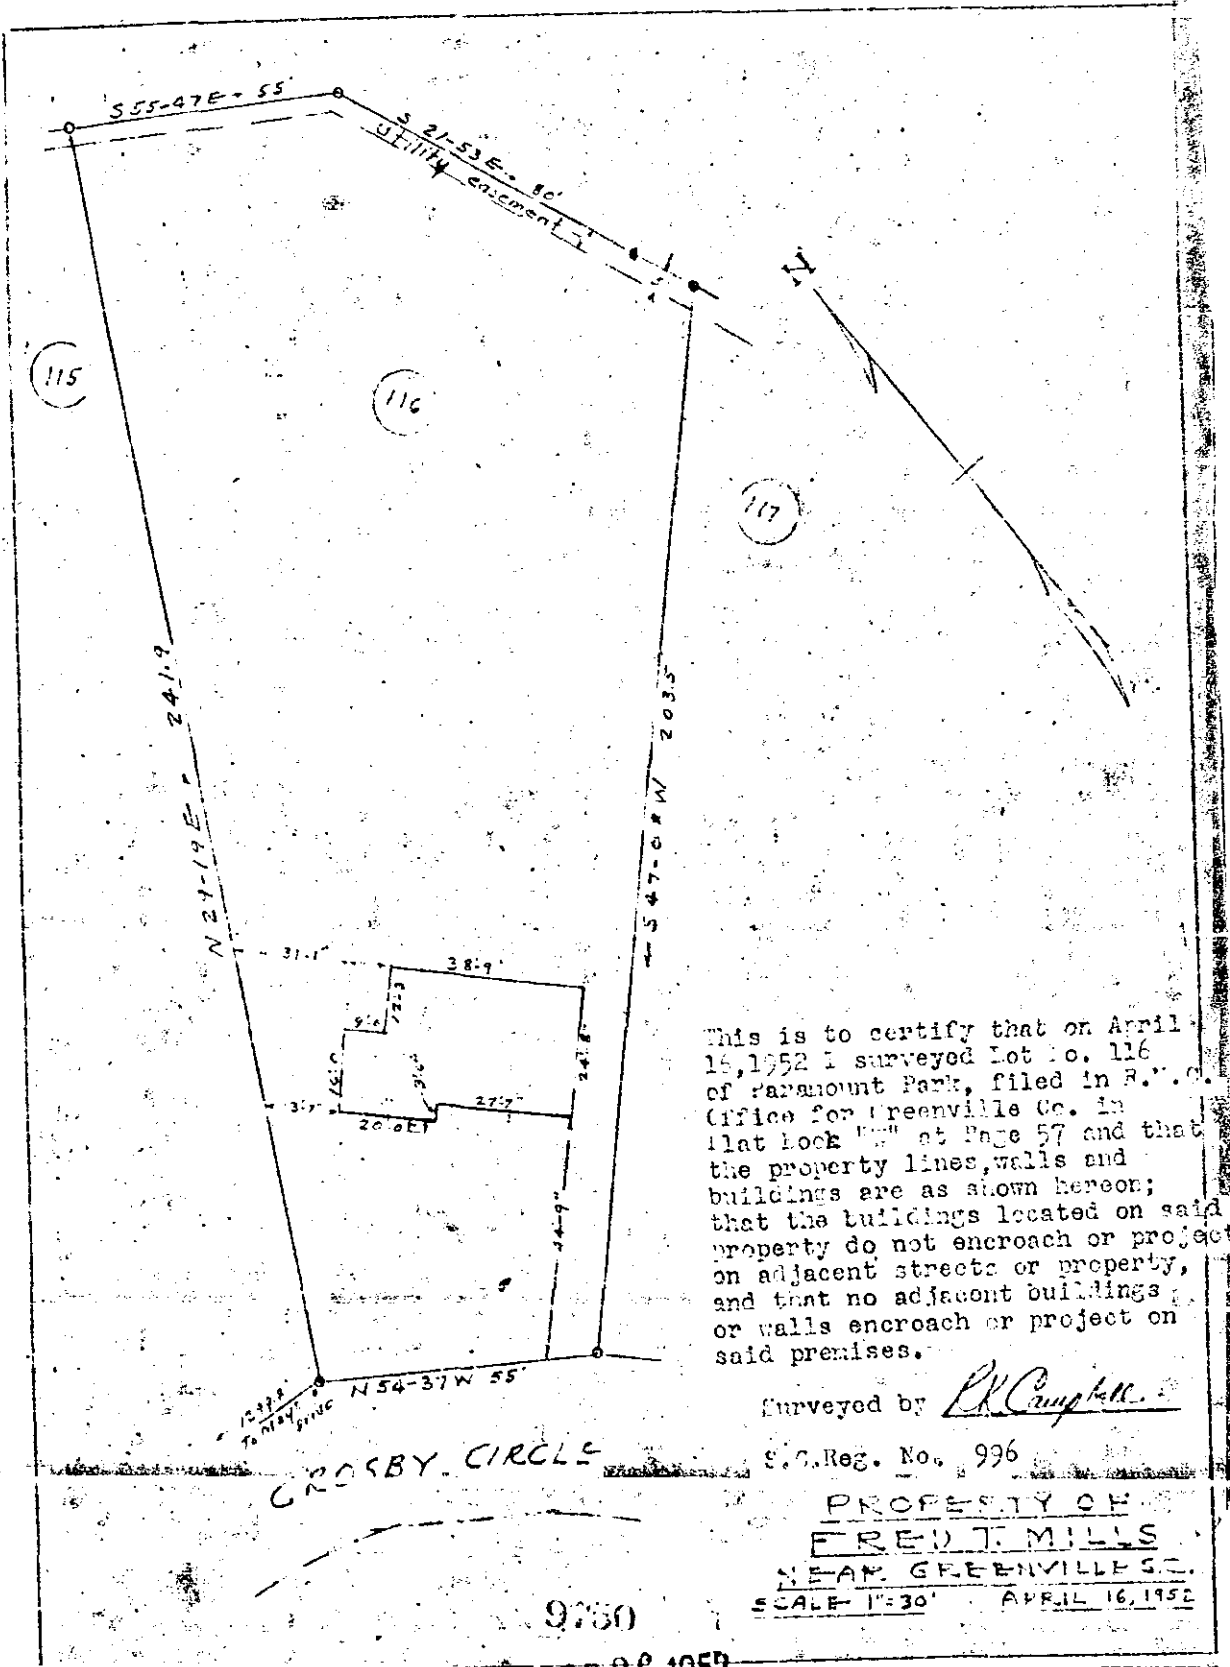

This is to certify that on April 16, 1952 I surveyed Lot No. 116 of Paramount Park, filed in R.T.C. Office for Greenville Co. in Plat Book "W" at Page 57 and that the property lines, walls and buildings are as shown hereon; that the buildings located on said property do not encroach or project on adjacent streets or property, and that no adjacent buildings or walls encroach or project on said premises.

Surveyed by R. Campbell

S.C. Reg. No. 996

PROPERTY OF
FRED J. MILLS
 NEAR GREENVILLE, S.C.
 SCALE 1"=30' APRIL 16, 1952

APR 20 1952

#9750 Filed This 26 day of April 1952
 And Recorded in Vol. CC Page 21 at 12:28 P.M.
W. H. Lawrence
 Register Mesne Conveyance Greenville County, S. C.