


E.E. STONE III

FILED
JULIE CO. S.C.

JUL 21 11 31 AM 1952

OLLIE FARNSWORTH
R.M.C.

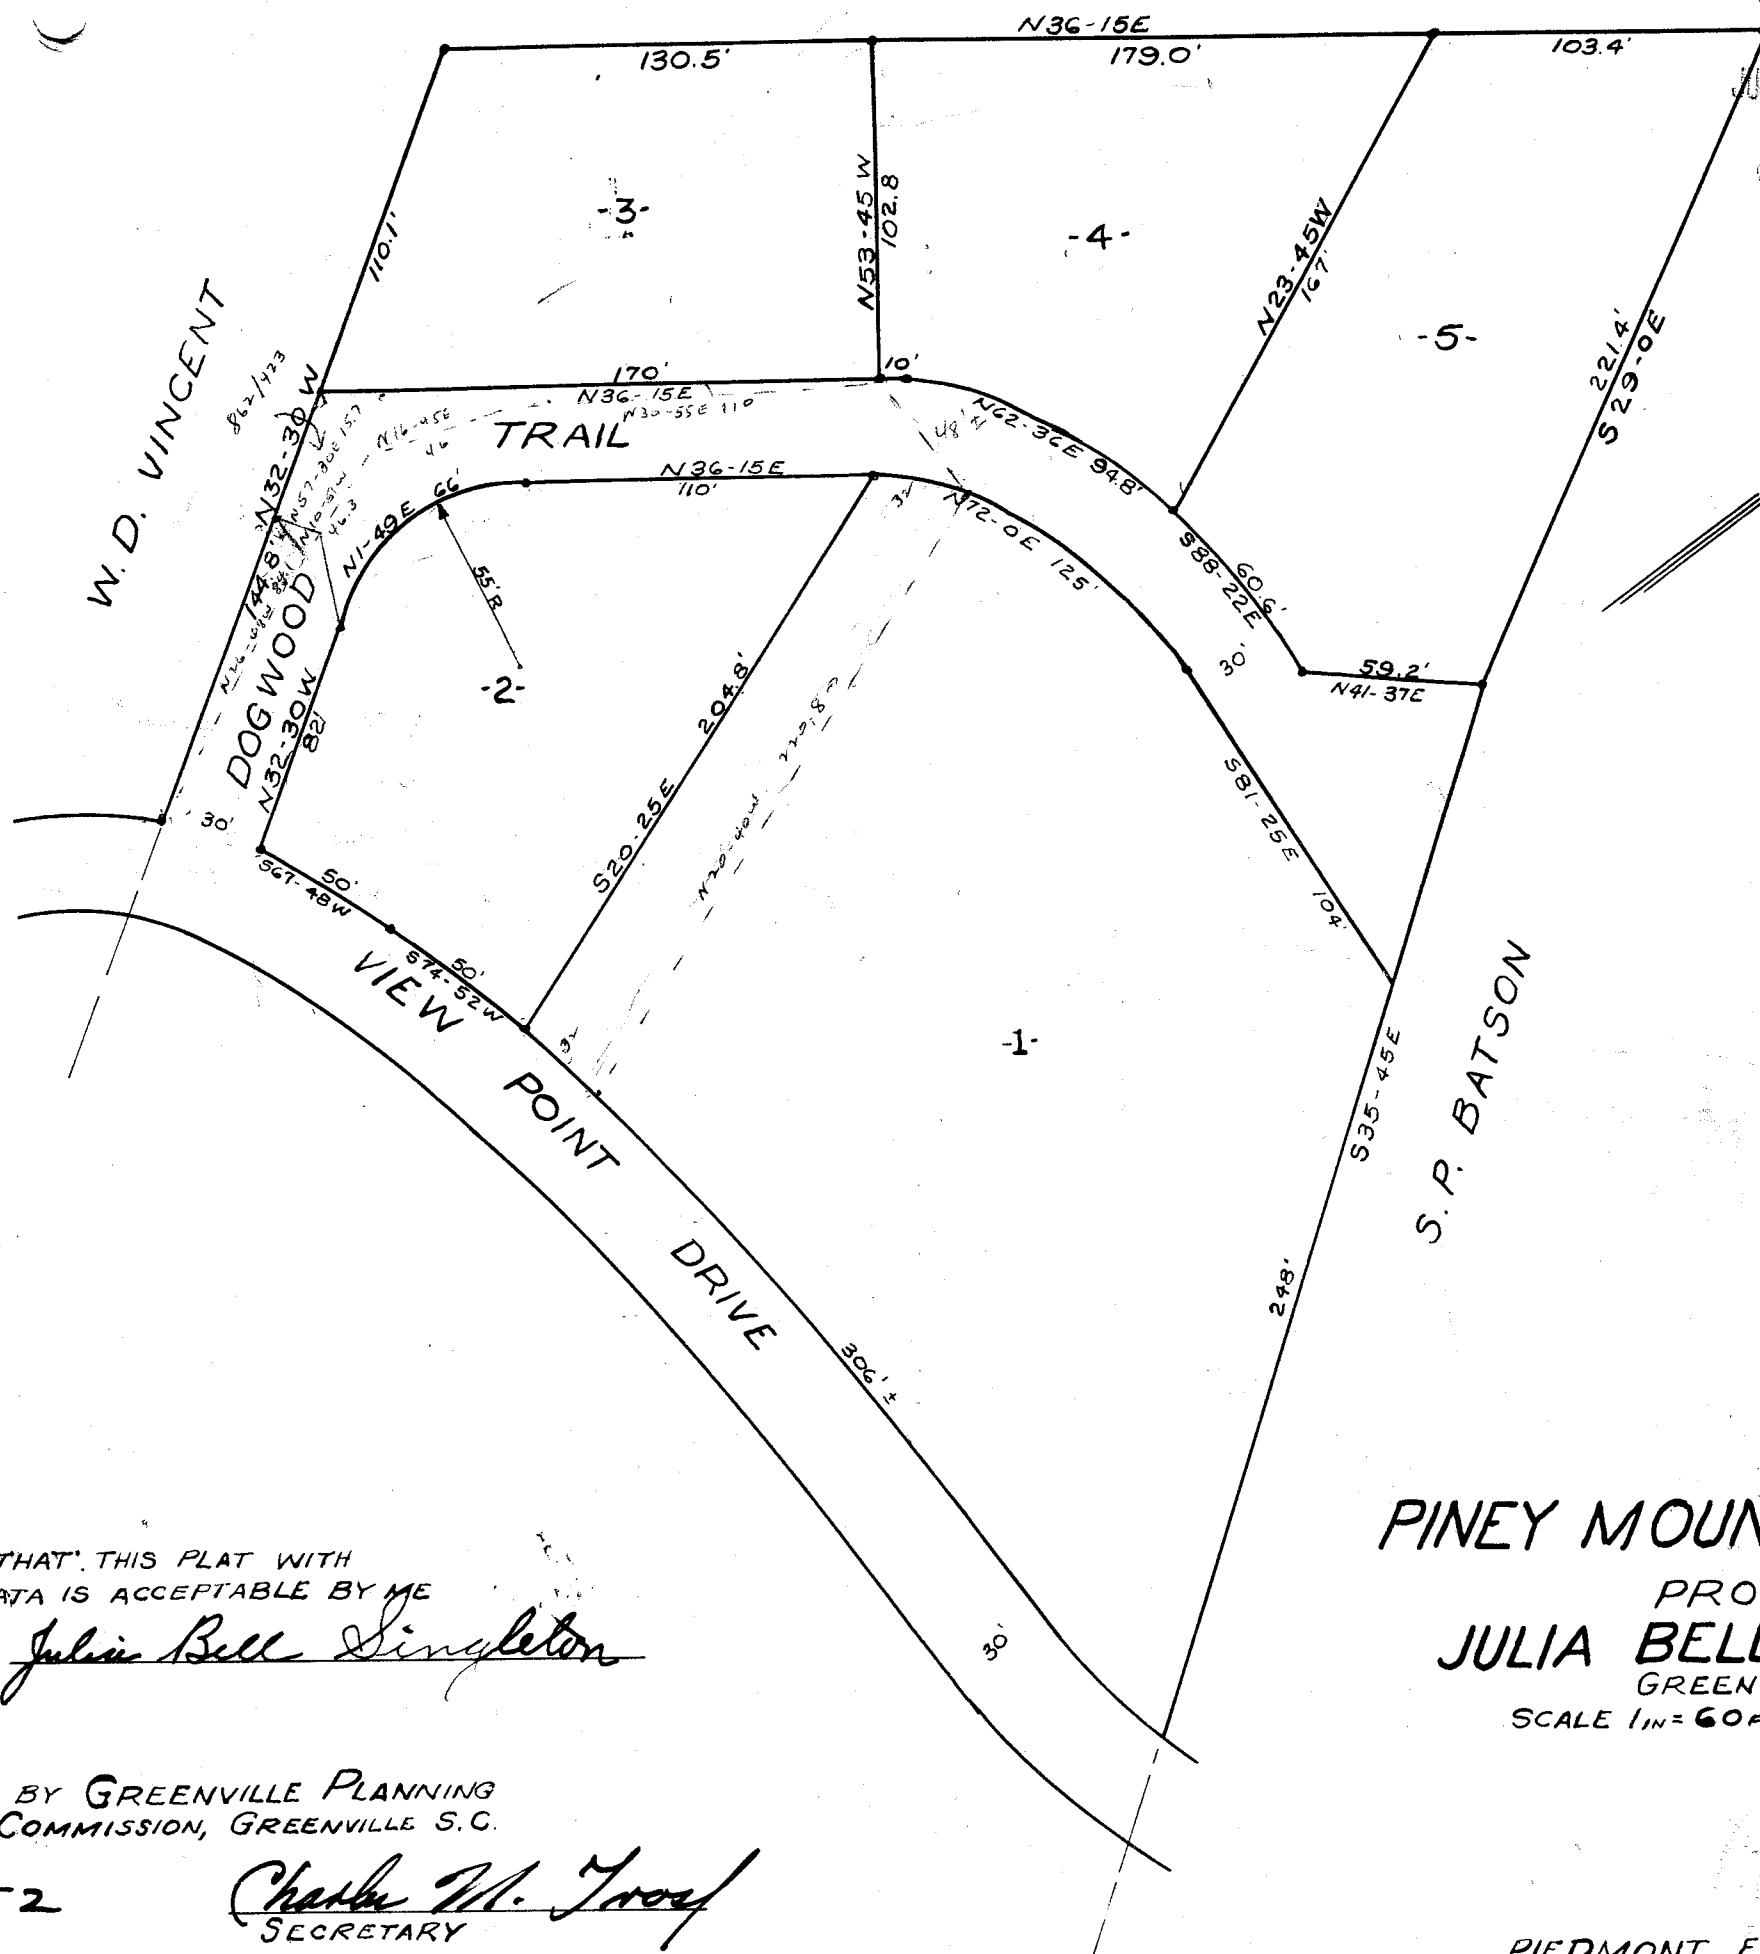

16077
JUL 21 1952

PINEY MOUNTAIN SUBDIVISION

PROPERTY OF
JULIA BELLE SINGLETON
GREENVILLE COUNTY S.C.

SCALE 1"=60 FT. 29 APRIL 1952

I CERTIFY THAT THIS PLAT WITH
ATTACHED DATA IS ACCEPTABLE BY ME

Julia Belle Singleton

APPROVED BY GREENVILLE PLANNING
AND ZONING COMMISSION, GREENVILLE S.C.

July 8, 1952
DATE

Charles M. Troop
SECRETARY

IRON PINS AT ALL CORNERS

PIEDMONT ENGINEERING SERVICE
GREENVILLE, S.C.

#16077 Filed This 21 day of July 1952
And Recorded in Vol. C Page 109 at M.
Ollie Farnsworth
Register Mesne Conveyance Greenville County, S.C.