


Plat Book CC-Page 174

4295 Filed This 16 day of Feb 1955
 And Recorded in Vol. CC Page 174
 Ollie Farnsworth
 Register Marine Company Greenville County, S.C.

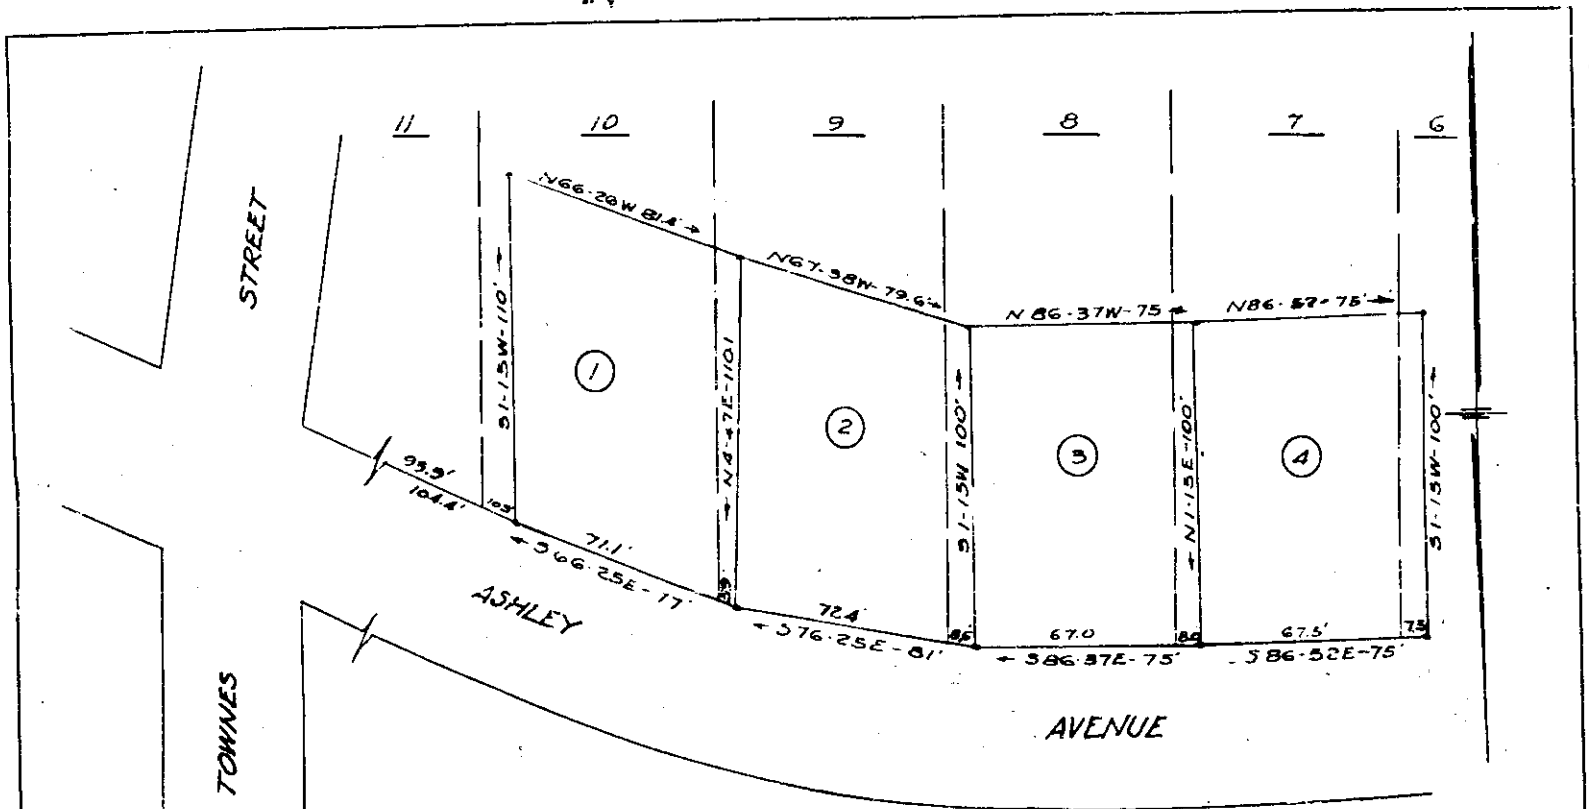

PROPERTY OF
 E. CAROLINE MCGEE REID
 G. M. MCGEE, JR.
 SARA F. MCGEE SPENCE
 GREENVILLE, S. C.
 JUNE 1954 SCALE 1" = 50'

NEW LOTS (6)
 OLD LOTS (6)

FEB 16 1955

GREENVILLE CO. S.C.
 FEB 16 2 31 PM 1955
 OLLIE FARNSWORTH
 R.M.C.

T.C. ADAMS, C.E.
 GREENVILLE, S.C.

REVISION OF PLAT RECORDED PLAT BOOK "1", PAGE 149, R.M.C., GREENVILLE COUNTY