

See plat M-135

FILED
GREENVILLE CO. S.C.

FEB 11 2 20 PM 1953

OLIE FARRISWORTH
R.M.C.


dd - 37. P

FEB 11 1953

PROPERTY OF
T. B. COOPER
GREENVILLE COUNTY S-C.
Scale 1" = 200' ----- JUNE - 1945
W. J. Riddle

"NOTE" Plat revised Jan 3, 1946. By W.J.R.

H 3296 - Plat this 11 days of Feb. 11, 1953
And Recorded in Vol. DD Page 37 at
Register Meane (Conveyance Greenville County, S.C.)
Gabe Harmon

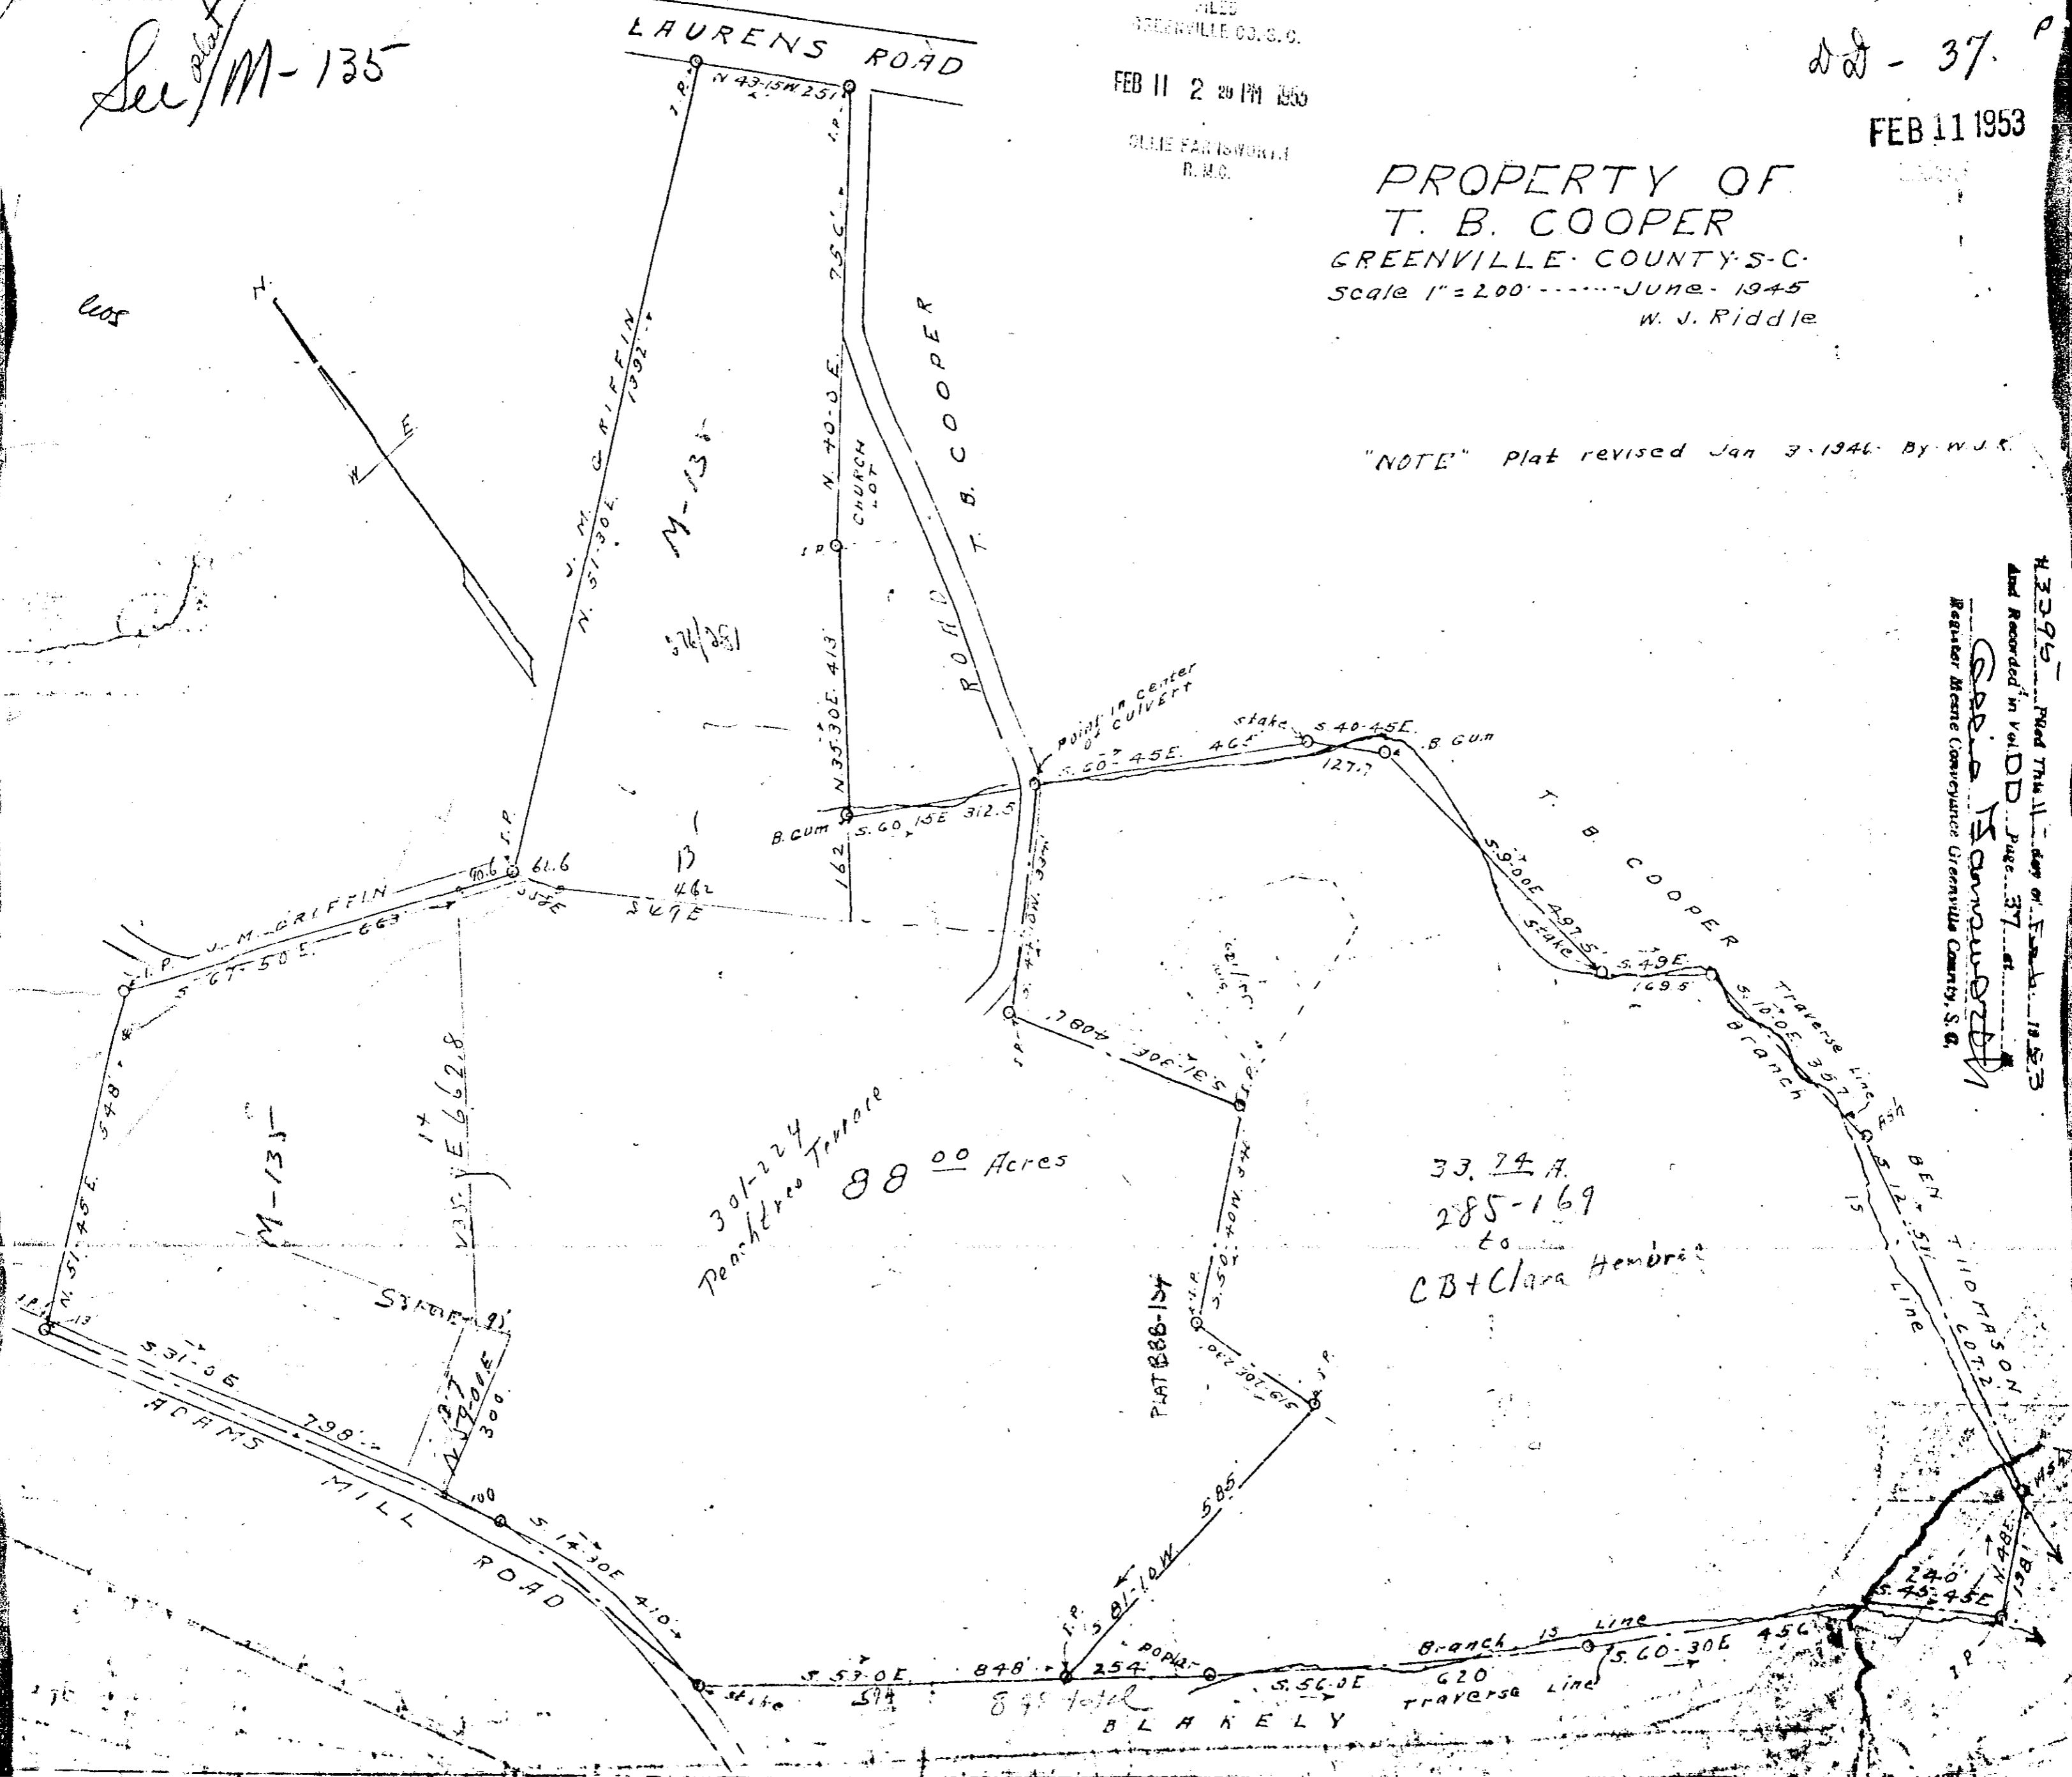

301-224
Peachtree Terrace
88.00 Acres

33.74 A.
285-169
to
CB + Clara Hembree

PLAT 888-124

BLANKELY