


APR 27 11 13 AM 1953

WILLIAM HARRINGTON
R.M.C.

JAMES E. BIGGS

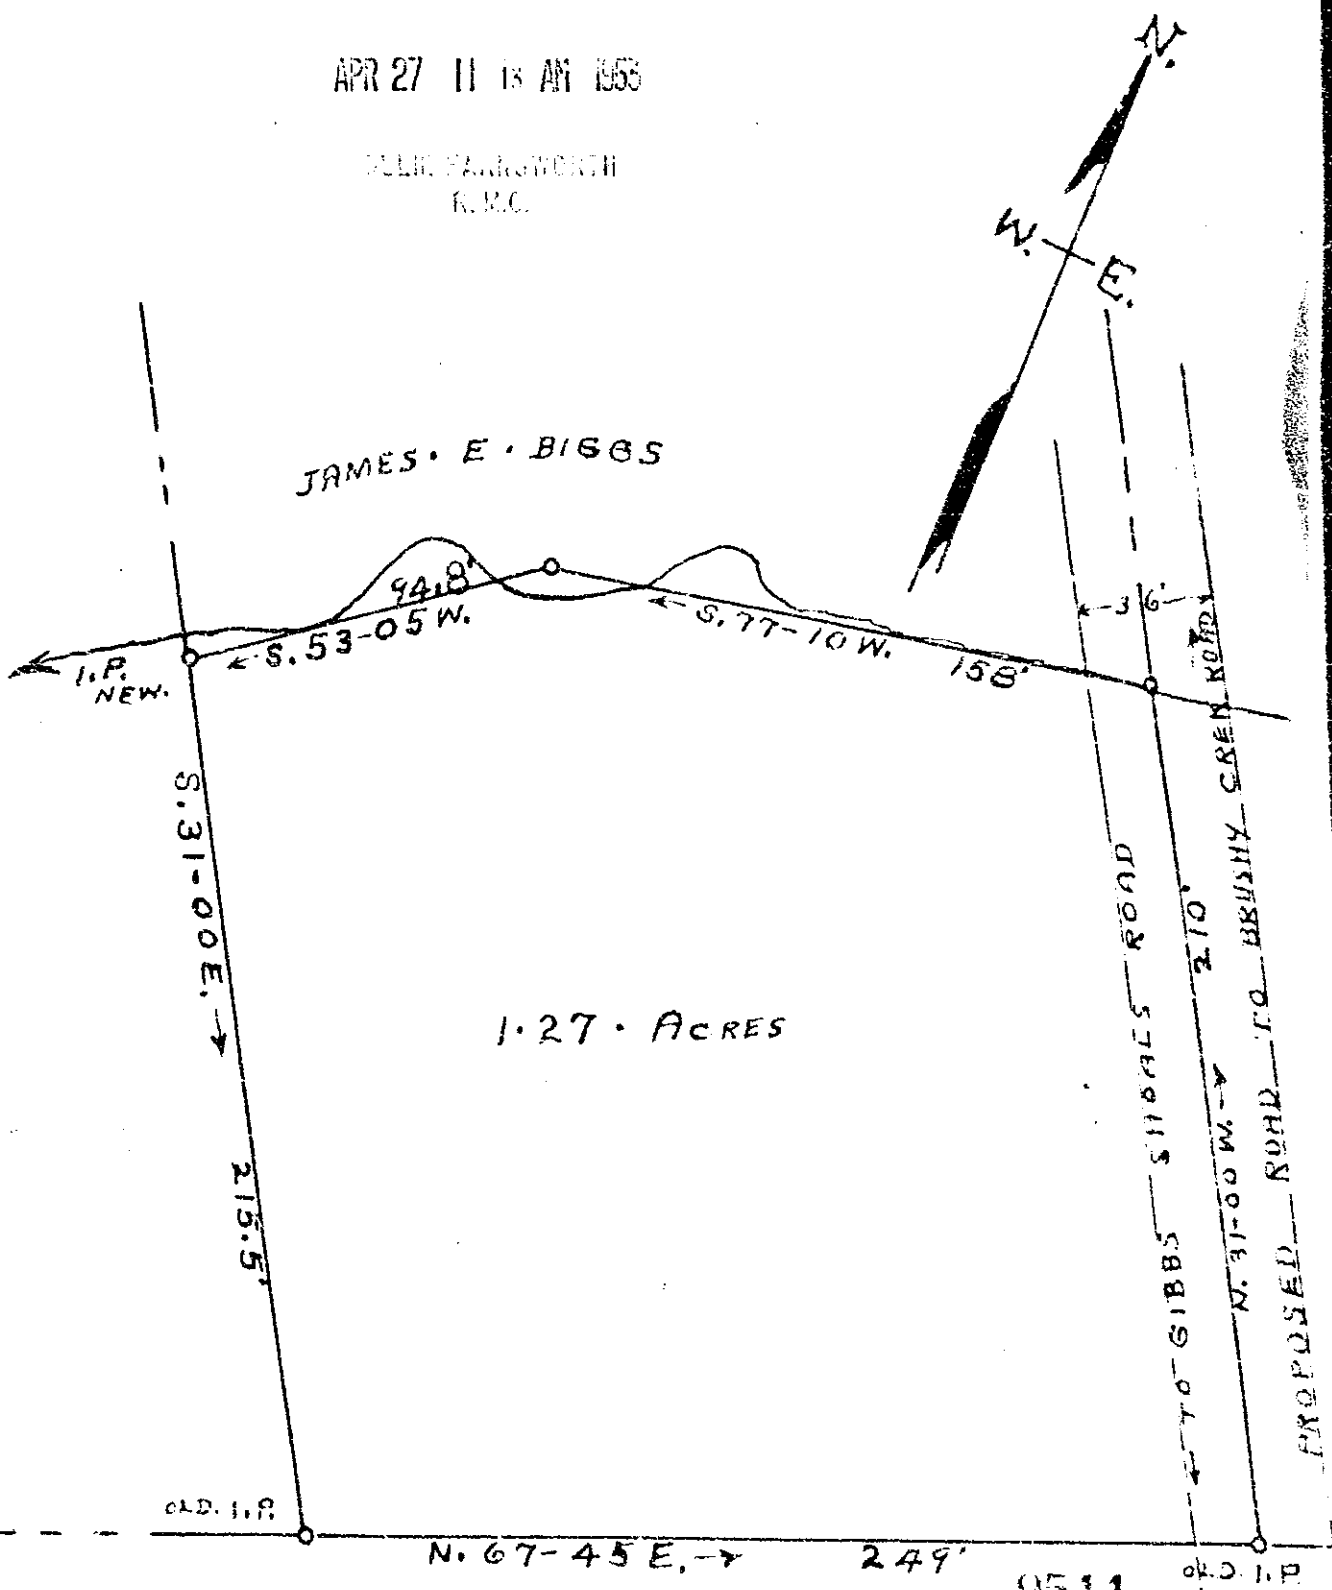

1.27 ACRES

N. 67-45 E. → 249'

9511

OLD I.P.

PROPERTY OF APR 27 1953

JAMES CARLOS STYLES

LOCATED NEAR PLEASANT GROVE BAPTIST CHURCH
CHICK SPRINGS TOWNSHIP GREENVILLE COUNTY

SOUTH CAROLINA

SCALE: 1" = 50 FEET APRIL 20 1953

SURVEYED APRIL 16 1953

H. S. BROCKMAN, REG. SURVEYOR.
GREER, S. C. - NO. 959

#9544 - APR 27 1953

and Recorded in Vol. PD Page 121 at M

Willis Harshbarger
Register of Deeds Greenville County, S. C.