
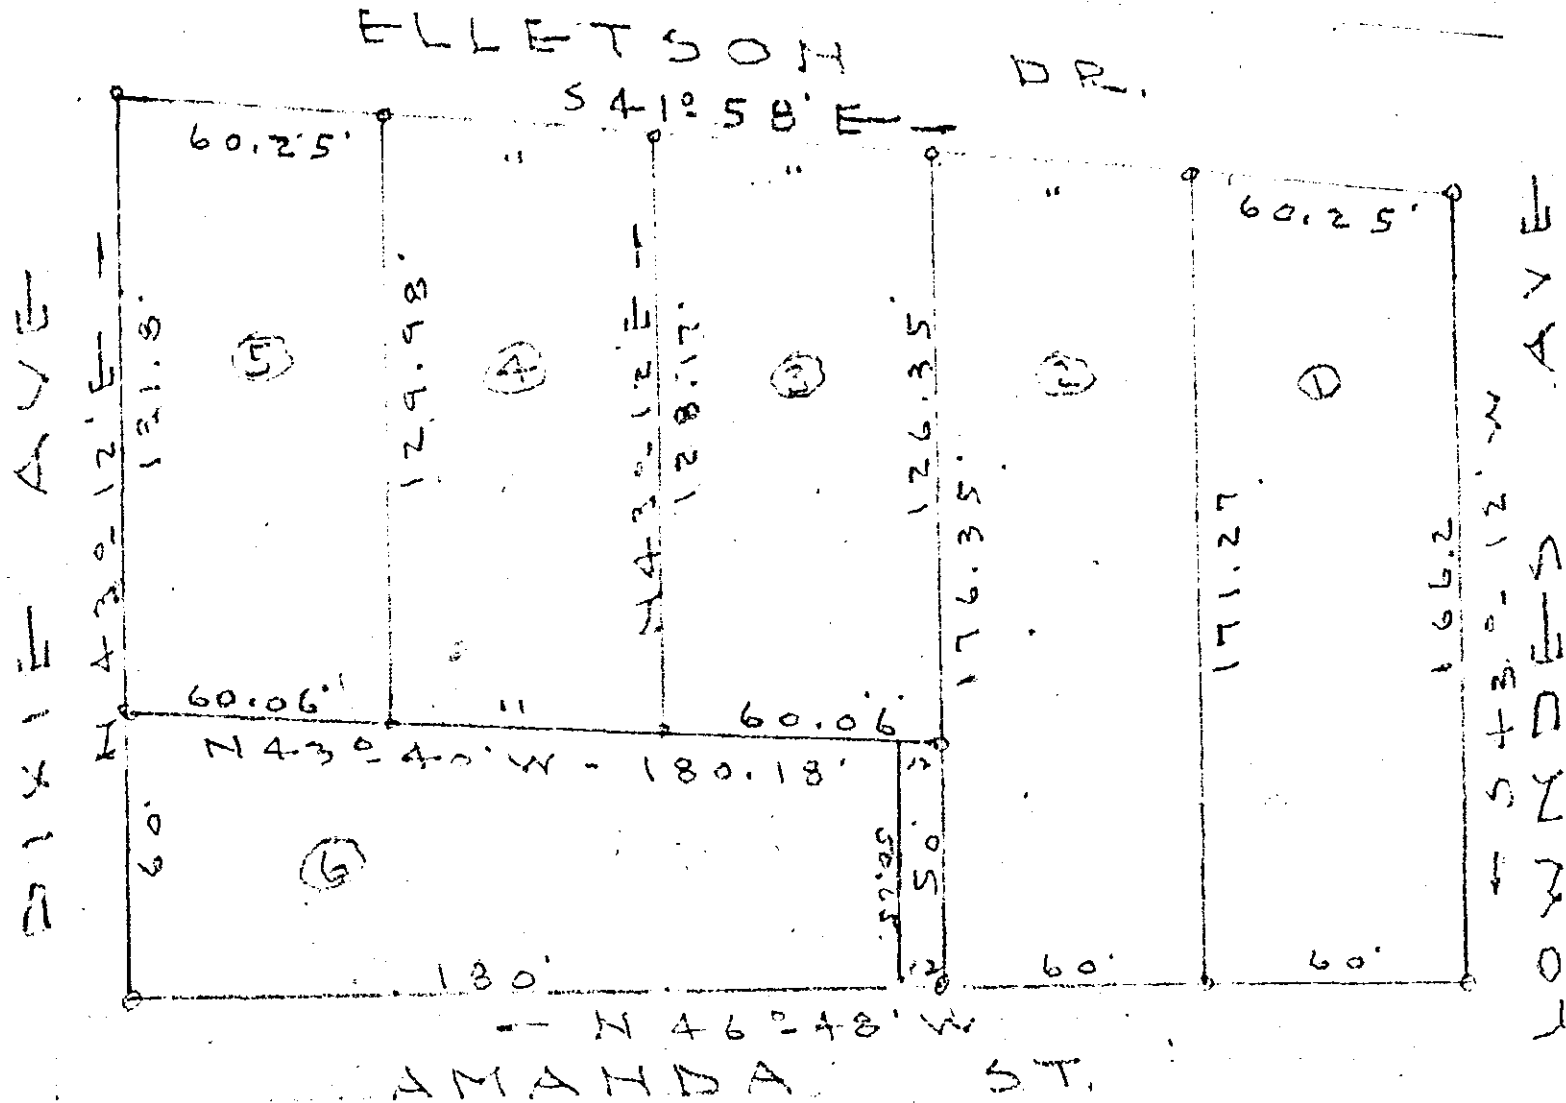


11:25 AM  
500  
199-115

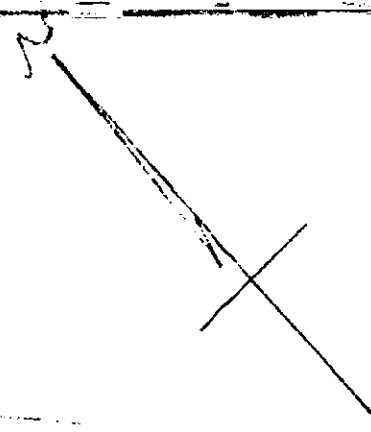

FINAL PLAN APPROVED  
 GREENVILLE CITY PLANNING & ZONING COMMISSION  
 SEP 9 1953  
 CHARLES M. TROTT  
 SECRETARY OF COMMISSION

PROPERTY OF  
 H. C. BATES  
 Re-sub portion lots 67-72 Incl. - Dixie Heights  
 Greenville - S.C.  
 Scale 1" = 50' - Apr. 19-53

SEP 10 1953

"H"-46 I.P. at blk. Corners J.C. Hill - L.S. 805

# 20127 Filed This 10 day of Sept 1953  
 And Recorded in Vol. DD Page 199 at  
 BODIE BANSWORTH  
 Register Mesne Conveyance Greenville County, S. C.