


Plat Book-EE-Page 6B

BAD COPY

W. B. Smith Lands - Sold to J. C. Phillips
 Butler Township - Greenville County - State of South Carolina
 Four miles from Greenville City on four mile Branch
 On Old Spartanburg Road - Near Rock Hill School House
 Scale 1" = 100' n - Area = 2.85 Acres, more or less
 Surveyed Feb. 2, 1939 by J. Earle Freeman
 Reg. Surv. for South Carolina

PERSONALLY APPEARED before me,
 J. C. Phillips, who being first duly
 sworn, says that this plat is the prop-
 erty described in the deed of W. B.
 Smith to J. C. Phillips dated Feb. 3,
 1939, recorded in Deed Book 208 at page
 335, and the said survey was made at
 that time for the purpose of making
 said conveyance. That deponent has been
 in continuous, exclusive and uninterrupted
 possession of the property since
 the date of said deed.
 Sworn to before me
 this 7th day of June,
 1956.
 J. C. Phillips
 N. P. for South Carolina

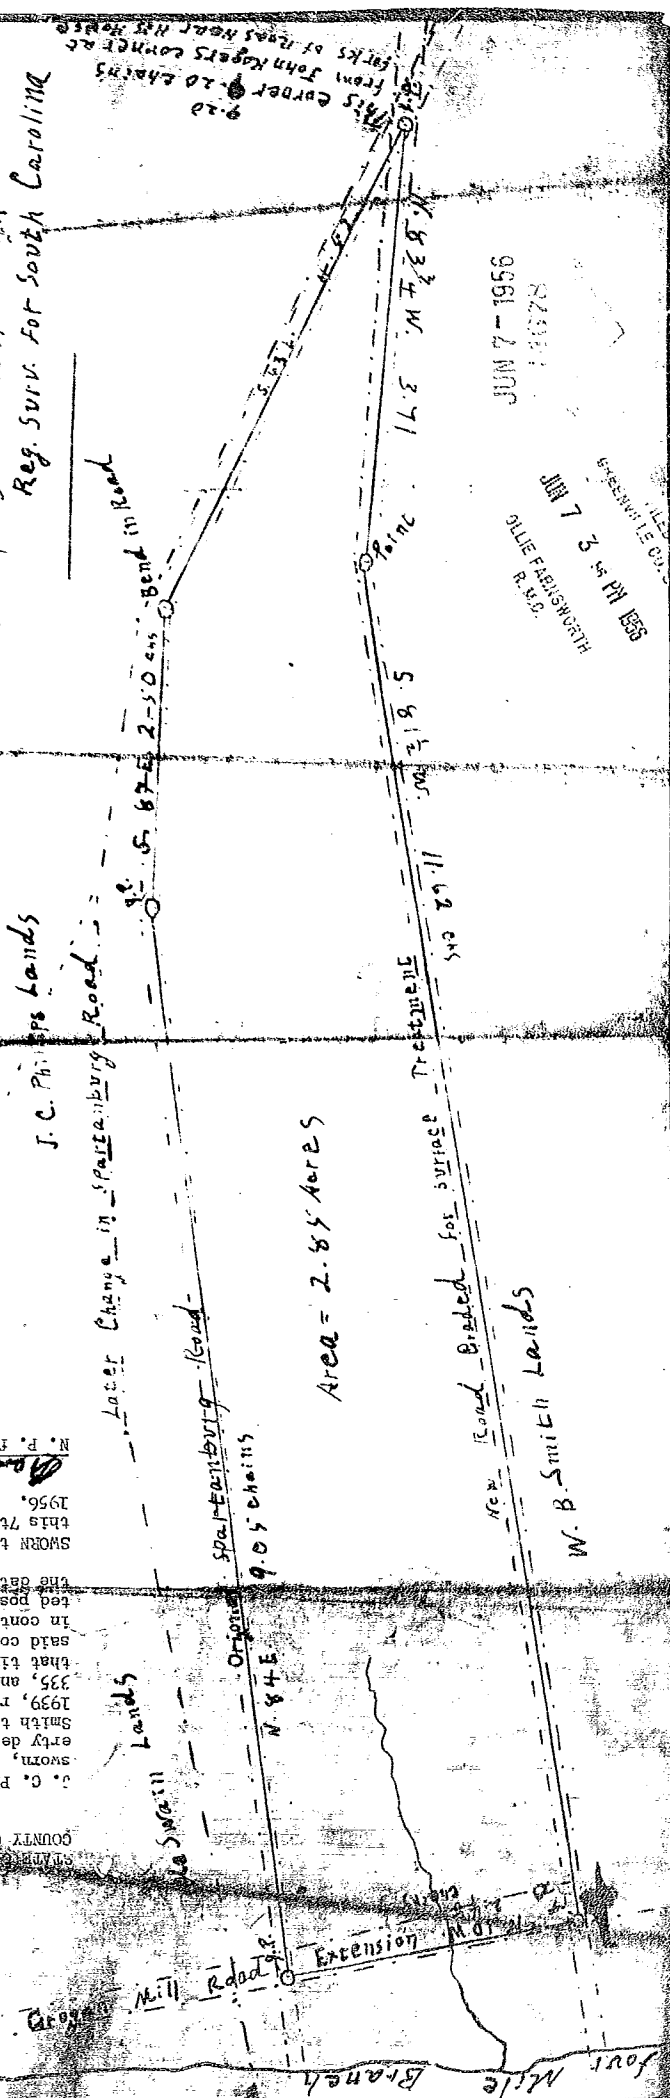

1956
 7 day of June
 Registered in Vol. EE-6B
 Deed Book 208
 Register, Meigs (Greenville County, S. C.)

