



NOTE:  
 ALL LOT CORNERS MARKED WITH MONUMENT  
 CONCRETE MONUMENTS MARKED  
 SETBACK LINES 40' BACK  
 ALL STREETS 30' WIDE

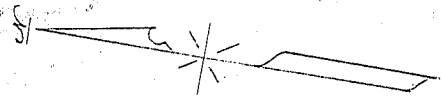

W. R. JONES' E. ST.

LENA GLOVER

12/10 4/12/46

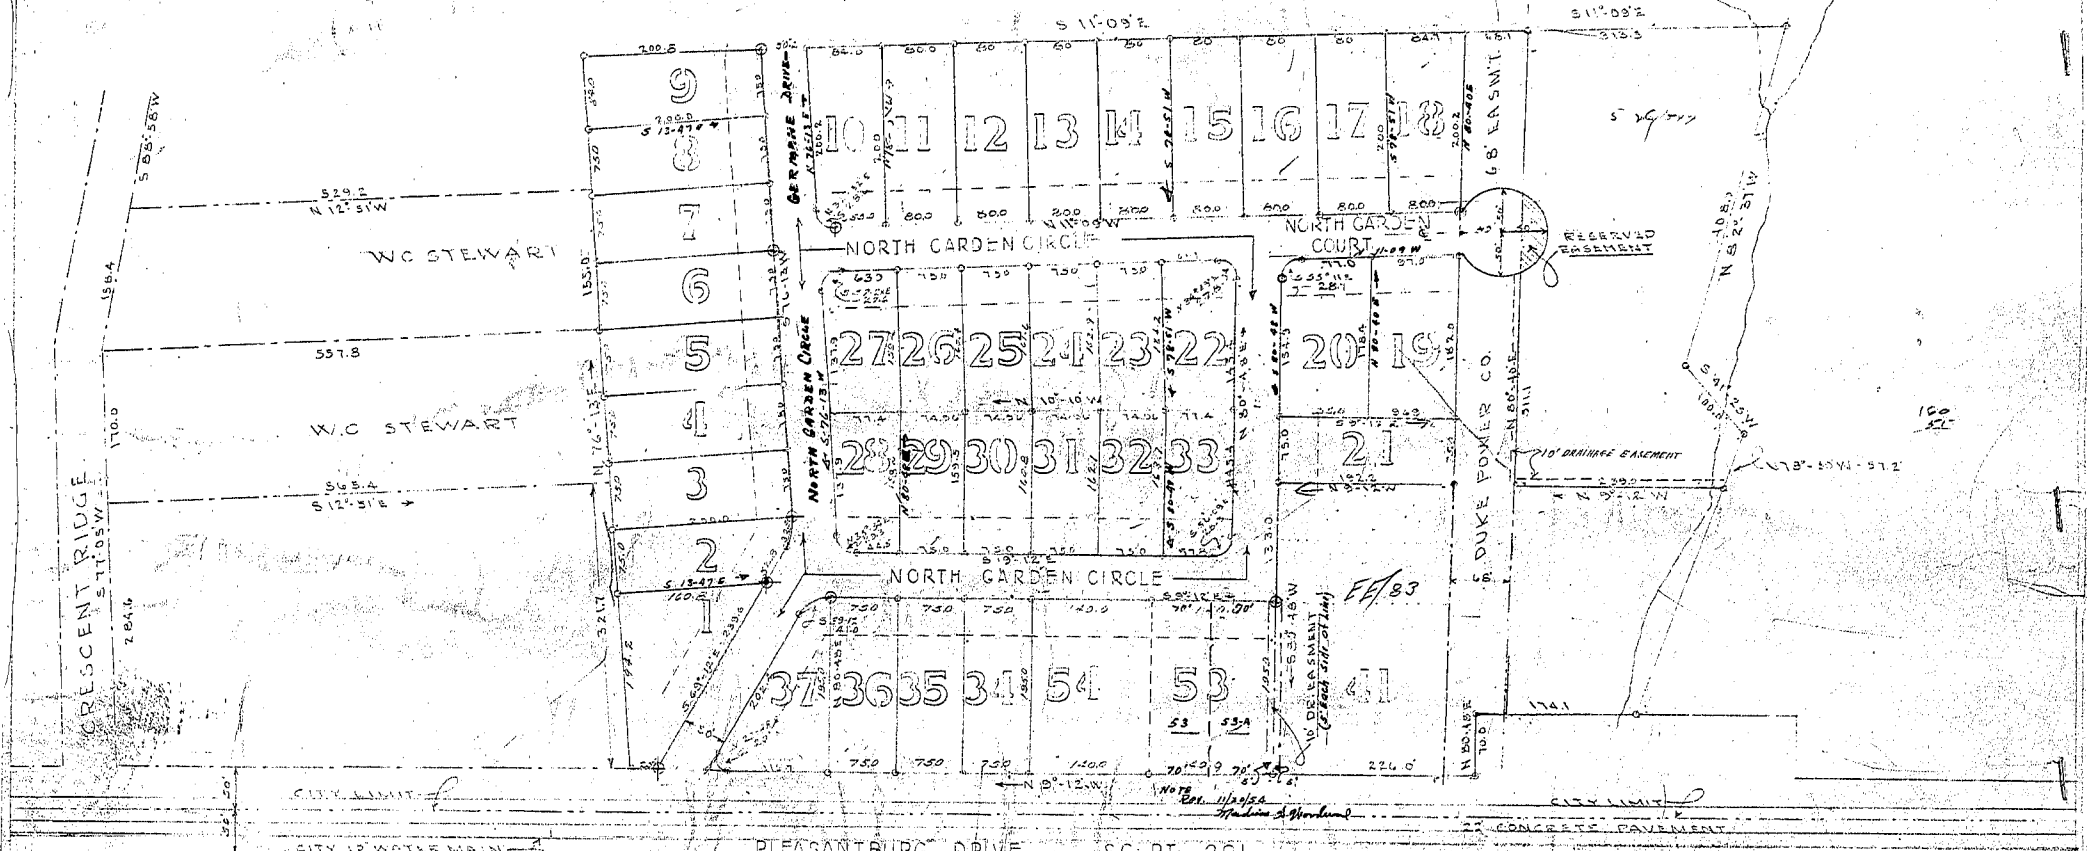

ANOTHER DEVELOPMENT  
 BY  
**THE WILKINS NORWOOD CO.**  
 200-A WEST M'ARBEE AVE  
 GREENVILLE, S.C.

MAP OF  
**NORTH GARDEN**  
 GREENVILLE COUNTY SC  
 SCALE 1" = 100'  
 ENGINEERING BY  
**WOODWARD ENGINEERING CO.**  
 MAY 1954

**FINAL PLAN APPROVED**  
 GREENVILLE CITY PLANNING & ZONING DEPARTMENT  
 MAY 21 1954  
 REGISTERED BY COMMISSION

12085

88-63