


Plat Book - EE - Page 71A

17991 Plat This S. day of 1954
 And Recorded in Vol. E. Page 111
 C. H. BROWN
 Register Maps Conveyance Greenville County, S.C.

I hereby certify that I am the owner
 of property shown on this plat and do
 approve of the subdivision thereof as
 shown.
 LAKE FOREST, INC.
 By: *John S. Brown*
 - *Brown, S.C.*

NOTE -
 Iron pins at all lot corners
 c - Concrete monument

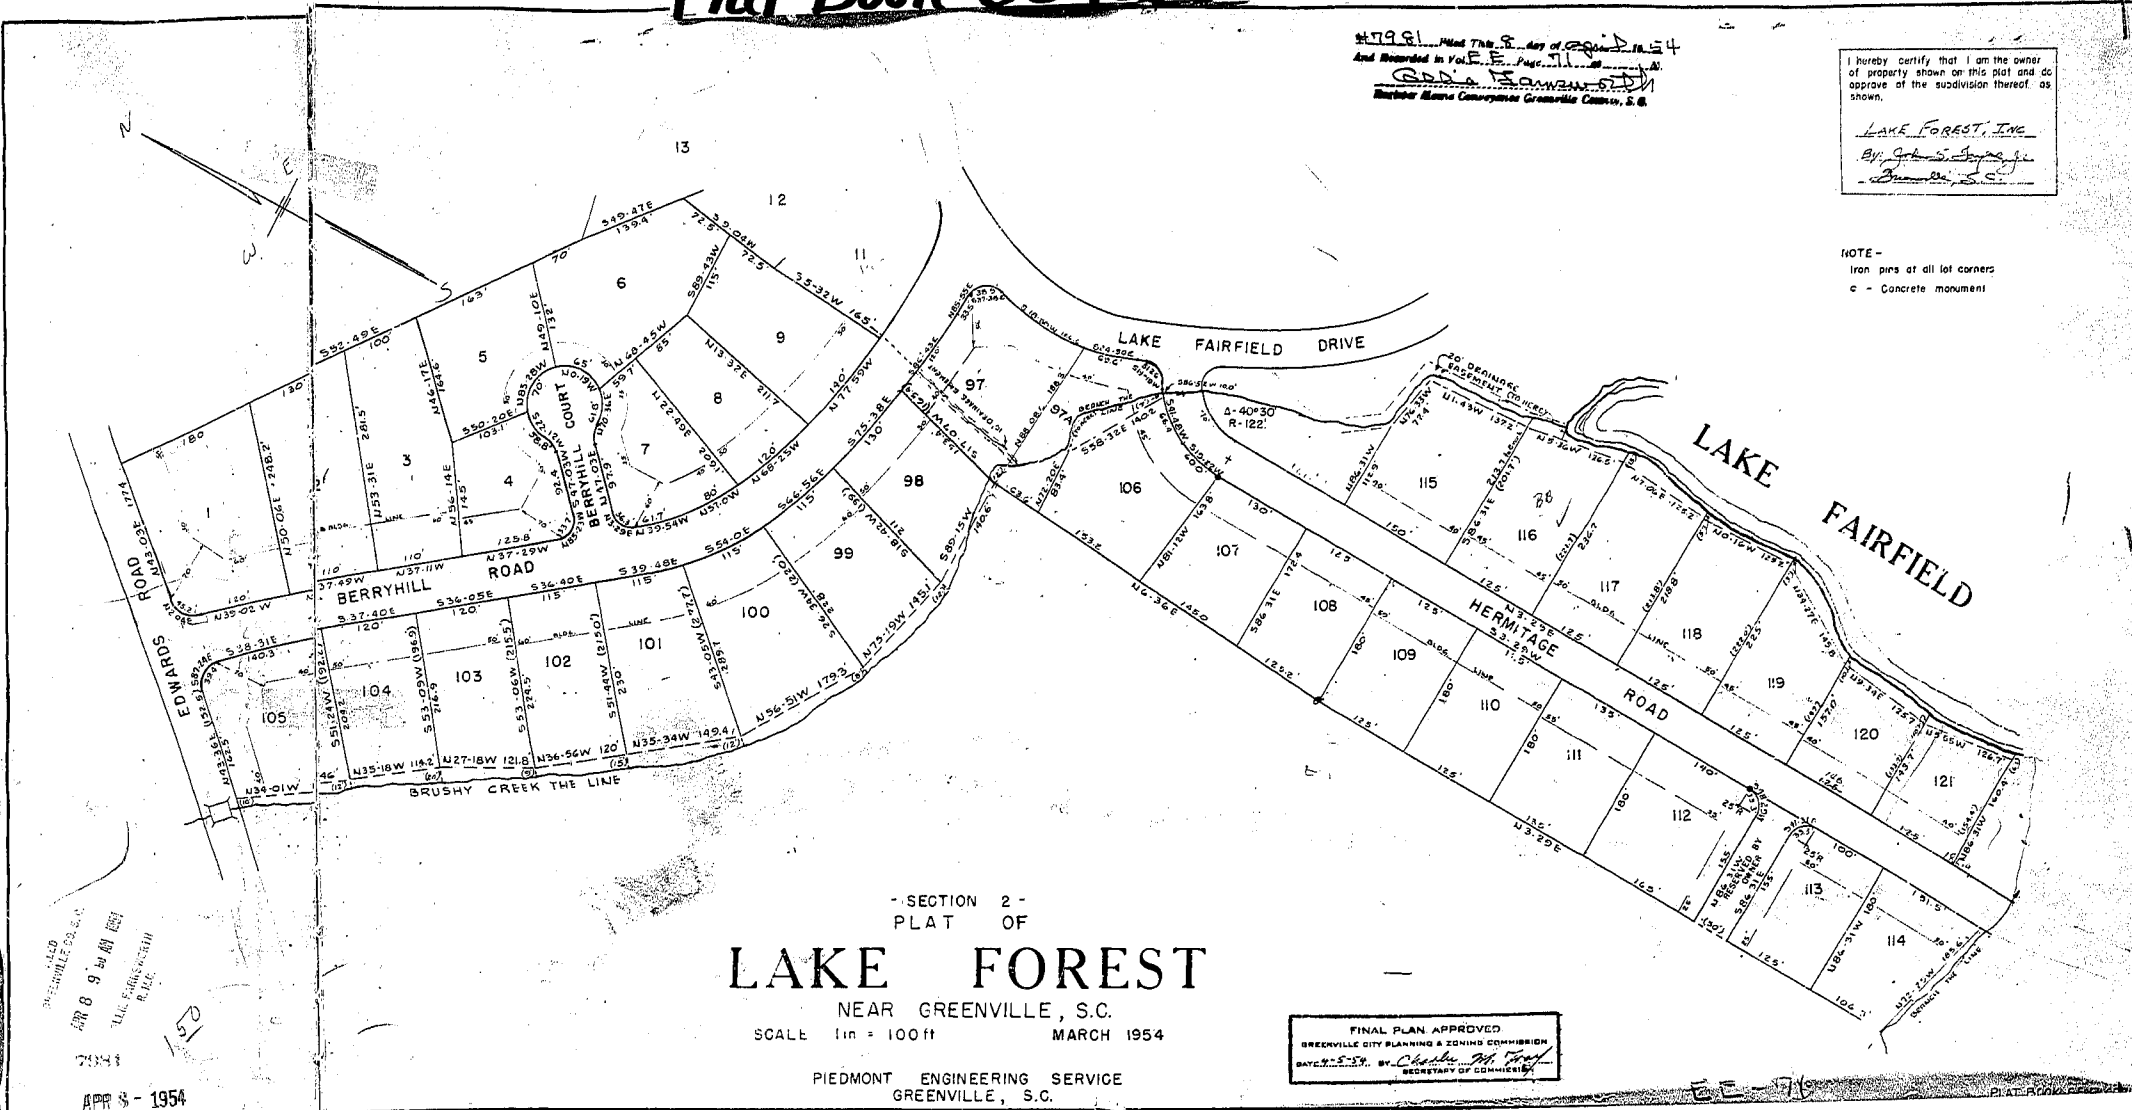

- SECTION 2 -
 PLAT OF

LAKE FOREST

NEAR GREENVILLE, S.C.

SCALE 1 in = 100 ft MARCH 1954

PIEDMONT ENGINEERING SERVICE
 GREENVILLE, S.C.

FINAL PLAN APPROVED
 GREENVILLE CITY PLANNING & ZONING COMMISSION
 MAY 25, 1954. BY: *Charles M. Ford*
 SECRETARY OF COMMISSION

GREENVILLE, S.C.
 APR 8 9 1954
 LAKE FOREST, INC.
 R. H. C.

APR 8 - 1954

