


Plat Book EE-Page 75A

11-6-112


NEW FURMAN HEIGHTS

NEAR
GREENVILLE, S.C.

SCALE 1"=100' JULY 1954

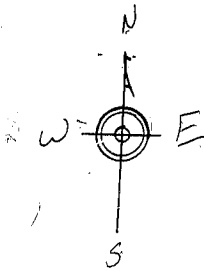

BAD COPY

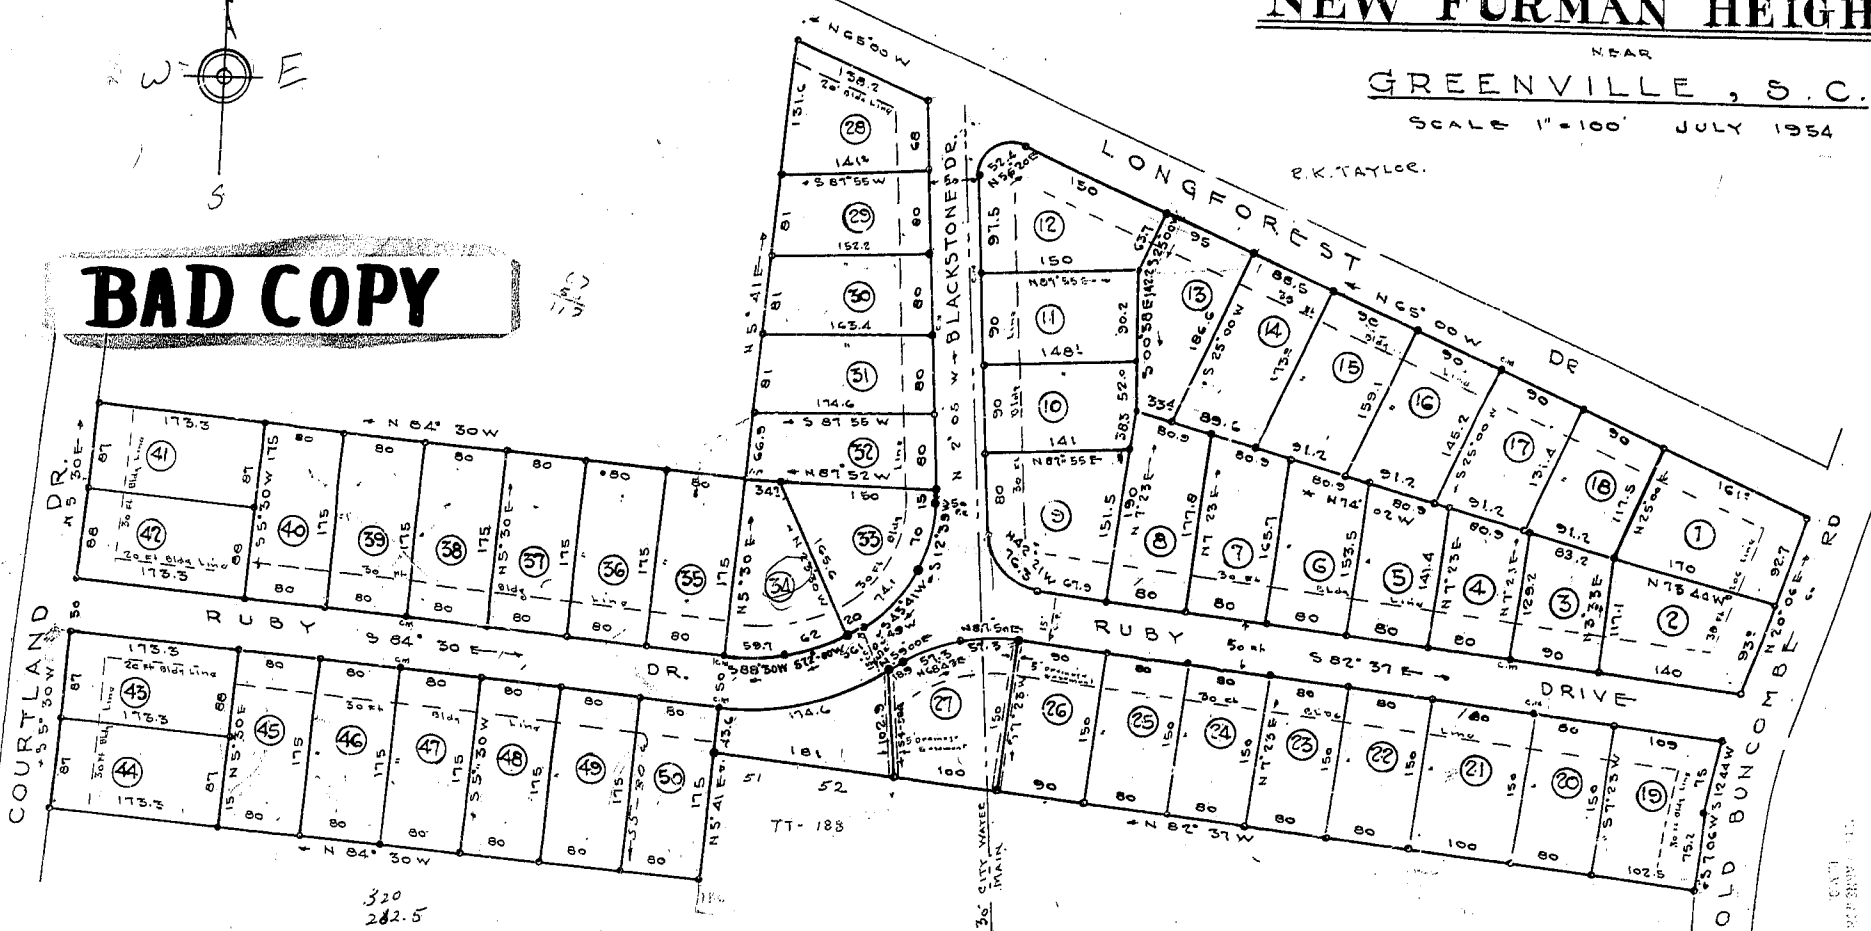

320
282.5
371.
933.5

Leslie & Shaw Inc.
DEVELOPERS
GREENVILLE, S.C.

See Restrictions 504/511

16366

JUL 23 1954

FINAL PLAN APPROVED
GREENVILLE CITY PLANNING & ZONING COMMISSION
DATE July 27, 1954 by *[Signature]*
SECRETARY OF COMMISSION

C. C. JONES
CIVIL ENGINEER
GREENVILLE, S.C.

FILED IN THE CITY CLERK'S OFFICE
AND RECORDED IN VOL. E.E. PAGE 75A
JUL 27 1954
CITY CLERK
Greenville County, S.C.

