


Plat Book - EE - Page 103B

CURVE DATA & ST.
 $\Delta = 25^{\circ}55'$; T=25.5; R=154.3
 $D = 37^{\circ}10'$

TRACT NO. 26

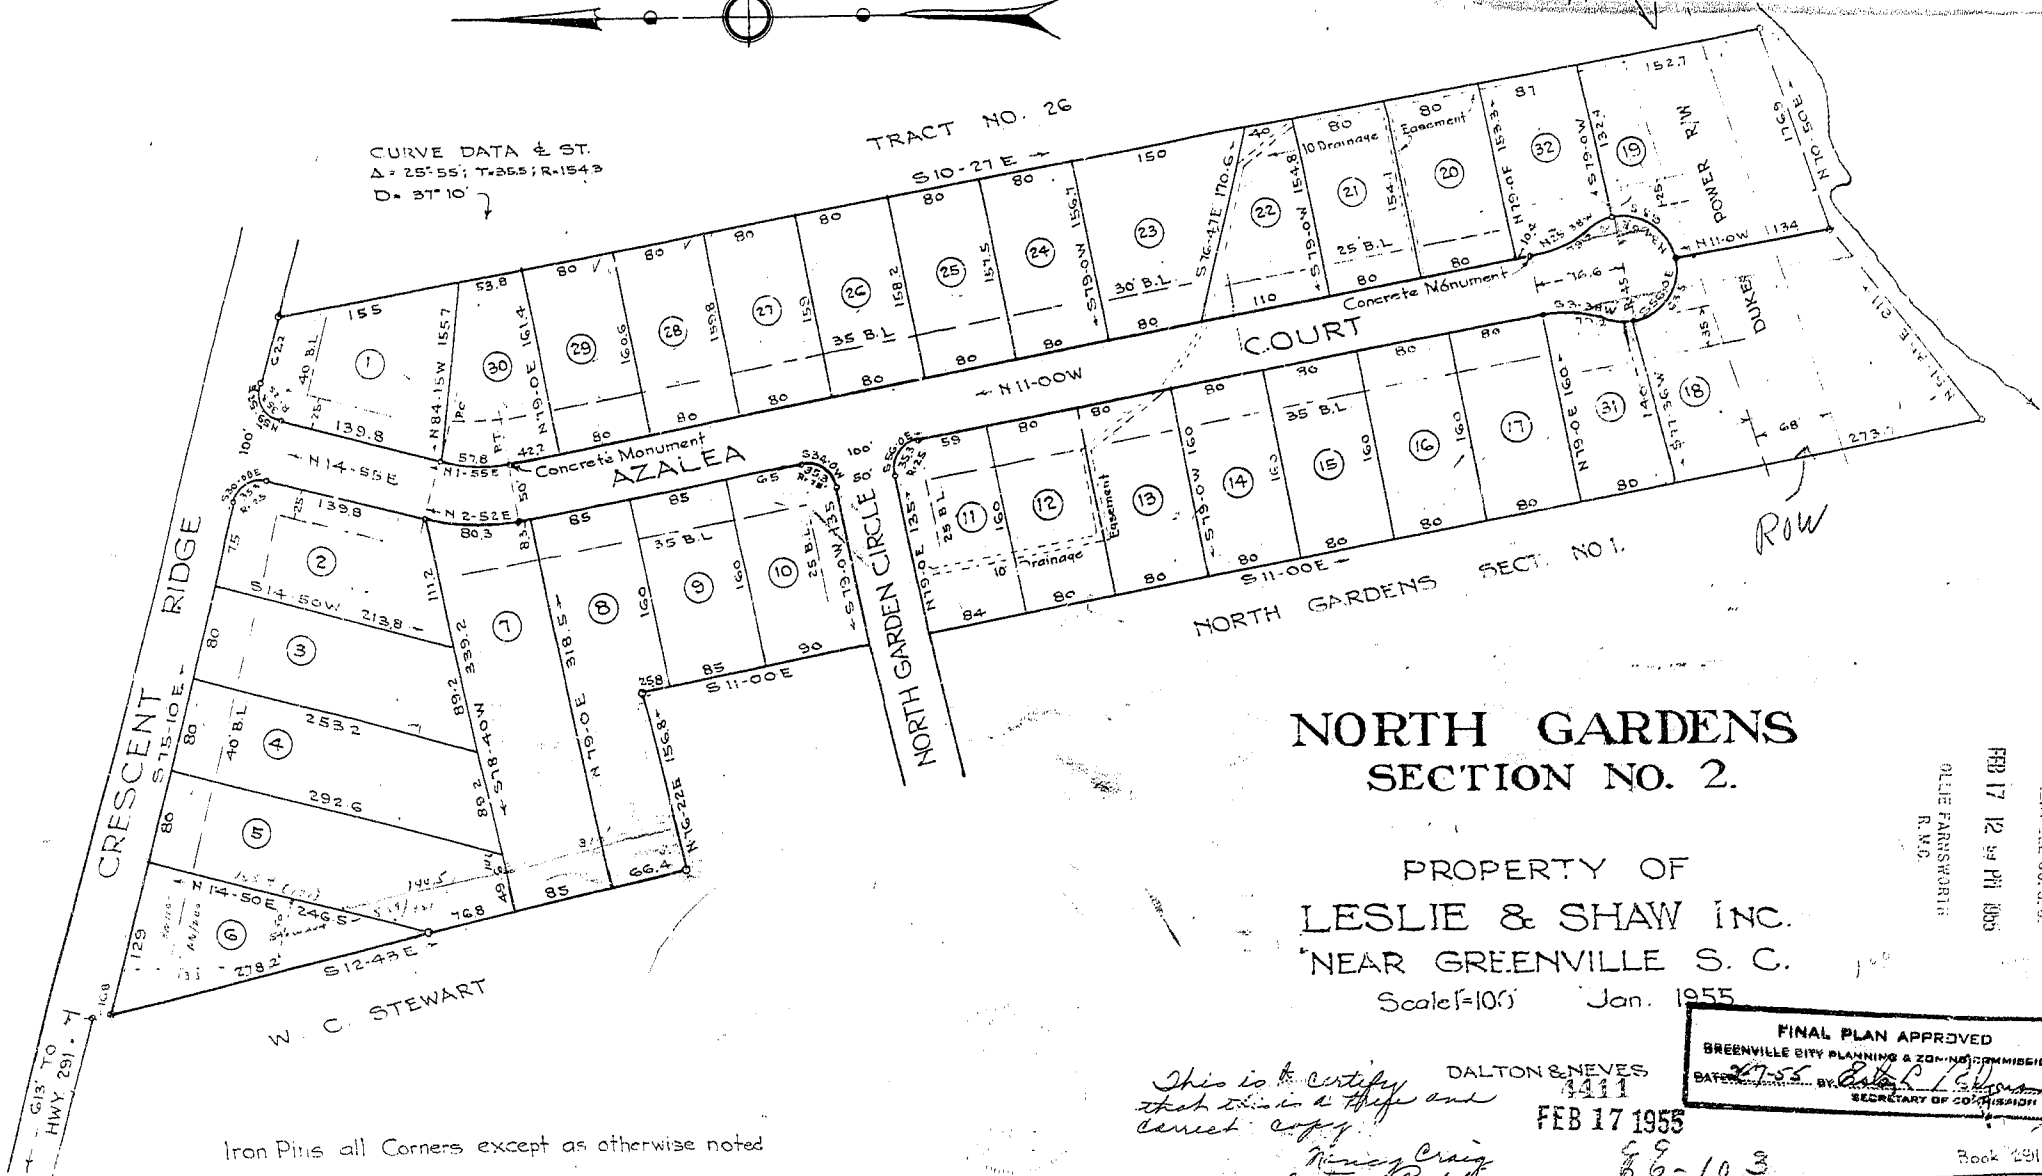

NORTH GARDENS SECTION NO. 2.

PROPERTY OF
LESLIE & SHAW INC.
 NEAR GREENVILLE S. C.

Scale=100' Jan. 1955

LESLIE & SHAW INC.
 GREENVILLE CO. S. C.
 FEB 17 12 29 PM 1955
 OLIE FARRISWORTH
 R.M.C.

FINAL PLAN APPROVED
 GREENVILLE CITY PLANNING & ZONING COMMISSION
 DATED 2/17/55 BY *[Signature]*
 SECRETARY OF COMMISSION

This is to certify that this is a true and correct copy.
Mary Craig
Notary Public
 Feb 17 1955

DALTON & NEVES
 3411

FEB 17 1955

66-103

Iron Pins all Corners except as otherwise noted

Book 291