

FILED
GREENVILLE CO., S.C.

NOV 19 12 07 PM 1963

CLERK A. R. TH

100
Part in NOV 19 1963 14818

PROPERTY OF

LAURENS I JAMES SR

LOCATED IN GREER, S.C.


CHICK SPRINGS TOWNSHIP GREENVILLE COUNTY

SOUTH CAROLINA

SCALE: 1" = 20 FEET FEBRUARY 15 1951

SURVEYED NOVEMBER 14 1950

H. S. BROCKMAN, REG. SURVEYOR
GREER, S.C. - NO. 959

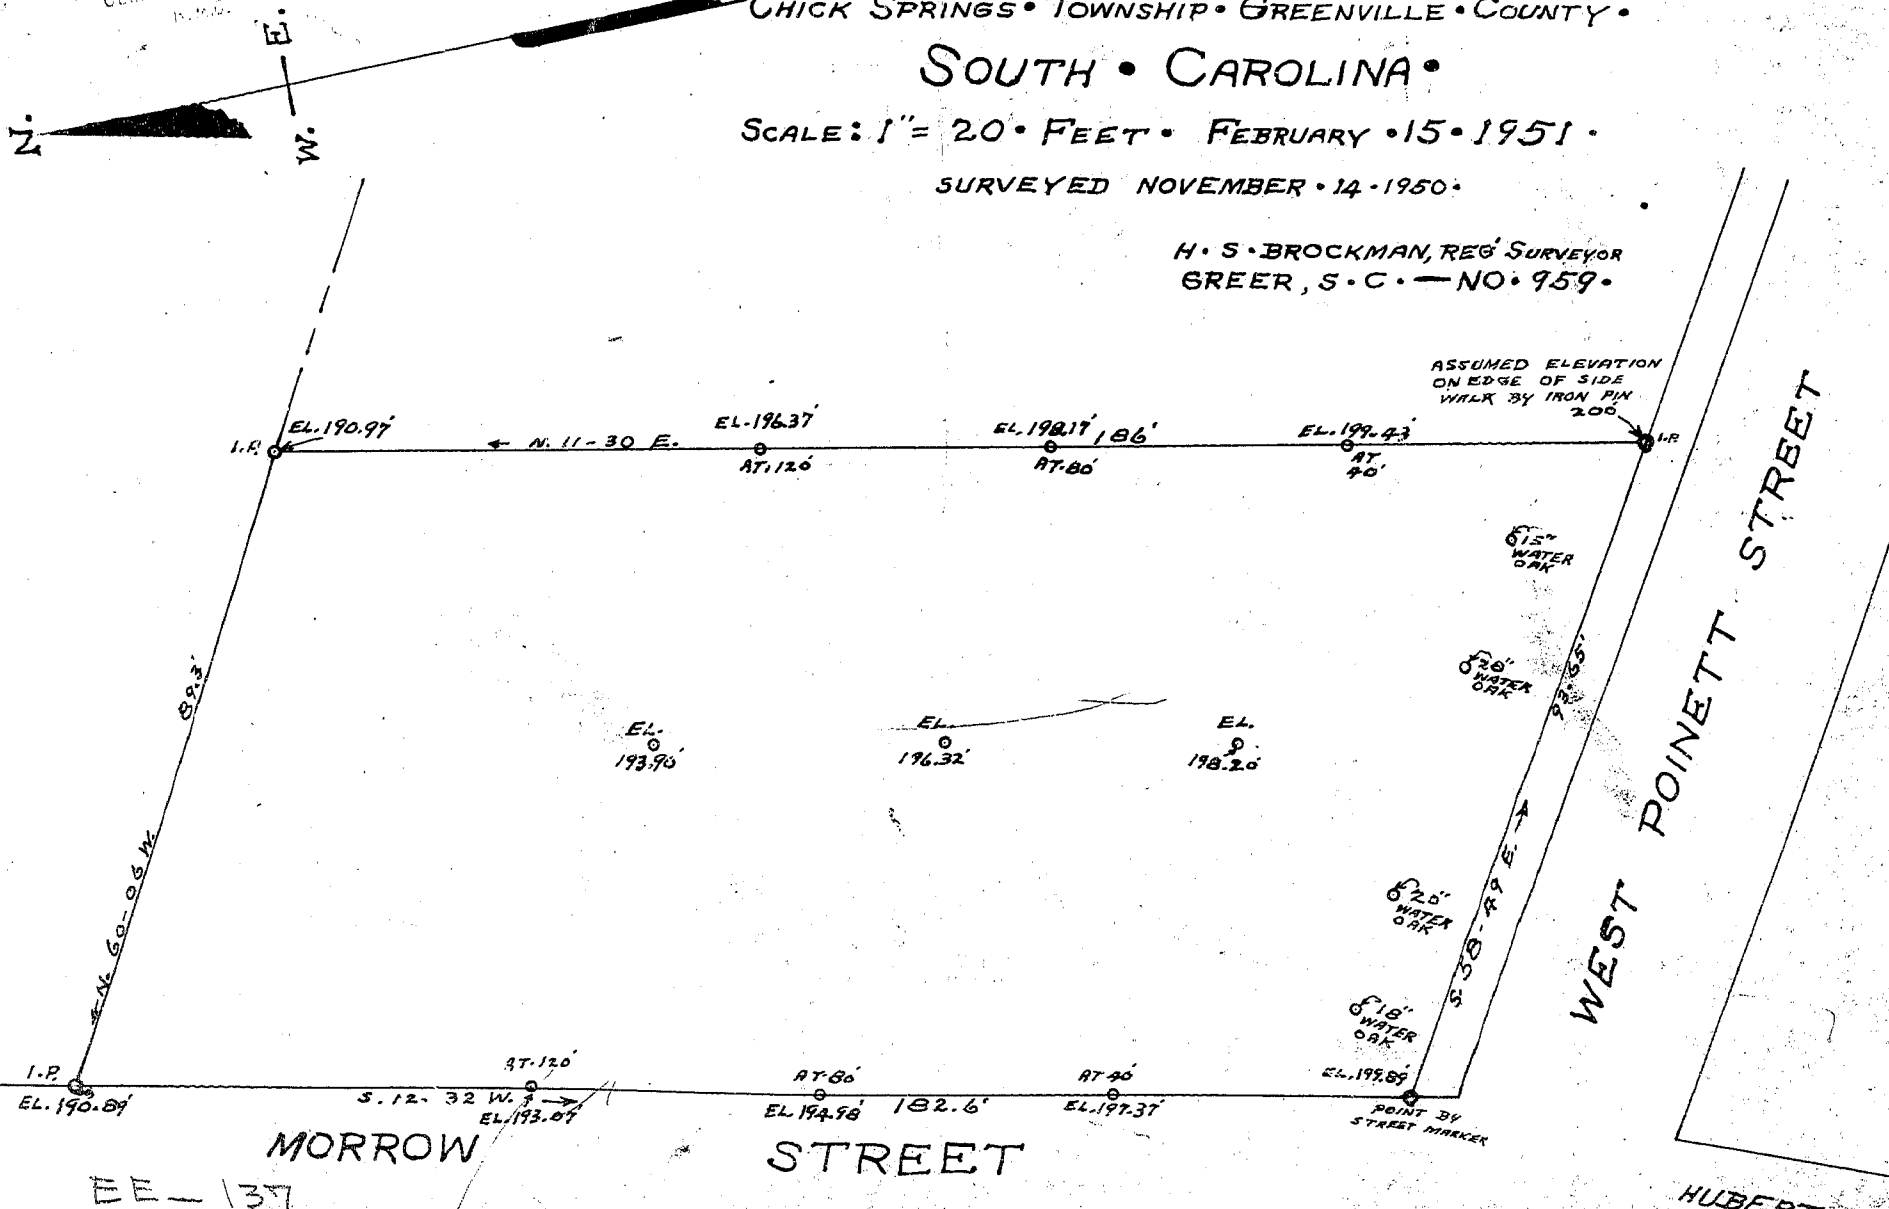

14818 Filed This 19 day of Nov 19 1963
 And Recorded in Vol. 15 E. Page 137 at
 H. S. Brockman
 Registrar Measre Conveyance Greenville County, S. C.

137

EE-137

206/3