

SEP 29 11 49 AM 1955

# Plat Book EE-Page 149

PROPERTY OF **A. D. TURNER & B. B. WATERS.**


LOCATED THREE MILES SOUTH FROM GOWANSVILLE  
HIGHLAND TOWNSHIP GREENVILLE COUNTY.

**SOUTH CAROLINA.**

SCALE: 1" = 300 FEET MAY 6 1953.

TRACT NO. 1 PLATTED FROM PLAT BY ME SEPT. 7 1950, AND AMENDED MARCH 28 1951.  
TRACT NO. 2 PLATTED FROM PLAT BY W. P. MORROW DEC. 11 1953.

H. S. BROCKMAN, REG. SURVEYOR.  
GREER, S.C. NO. 959.

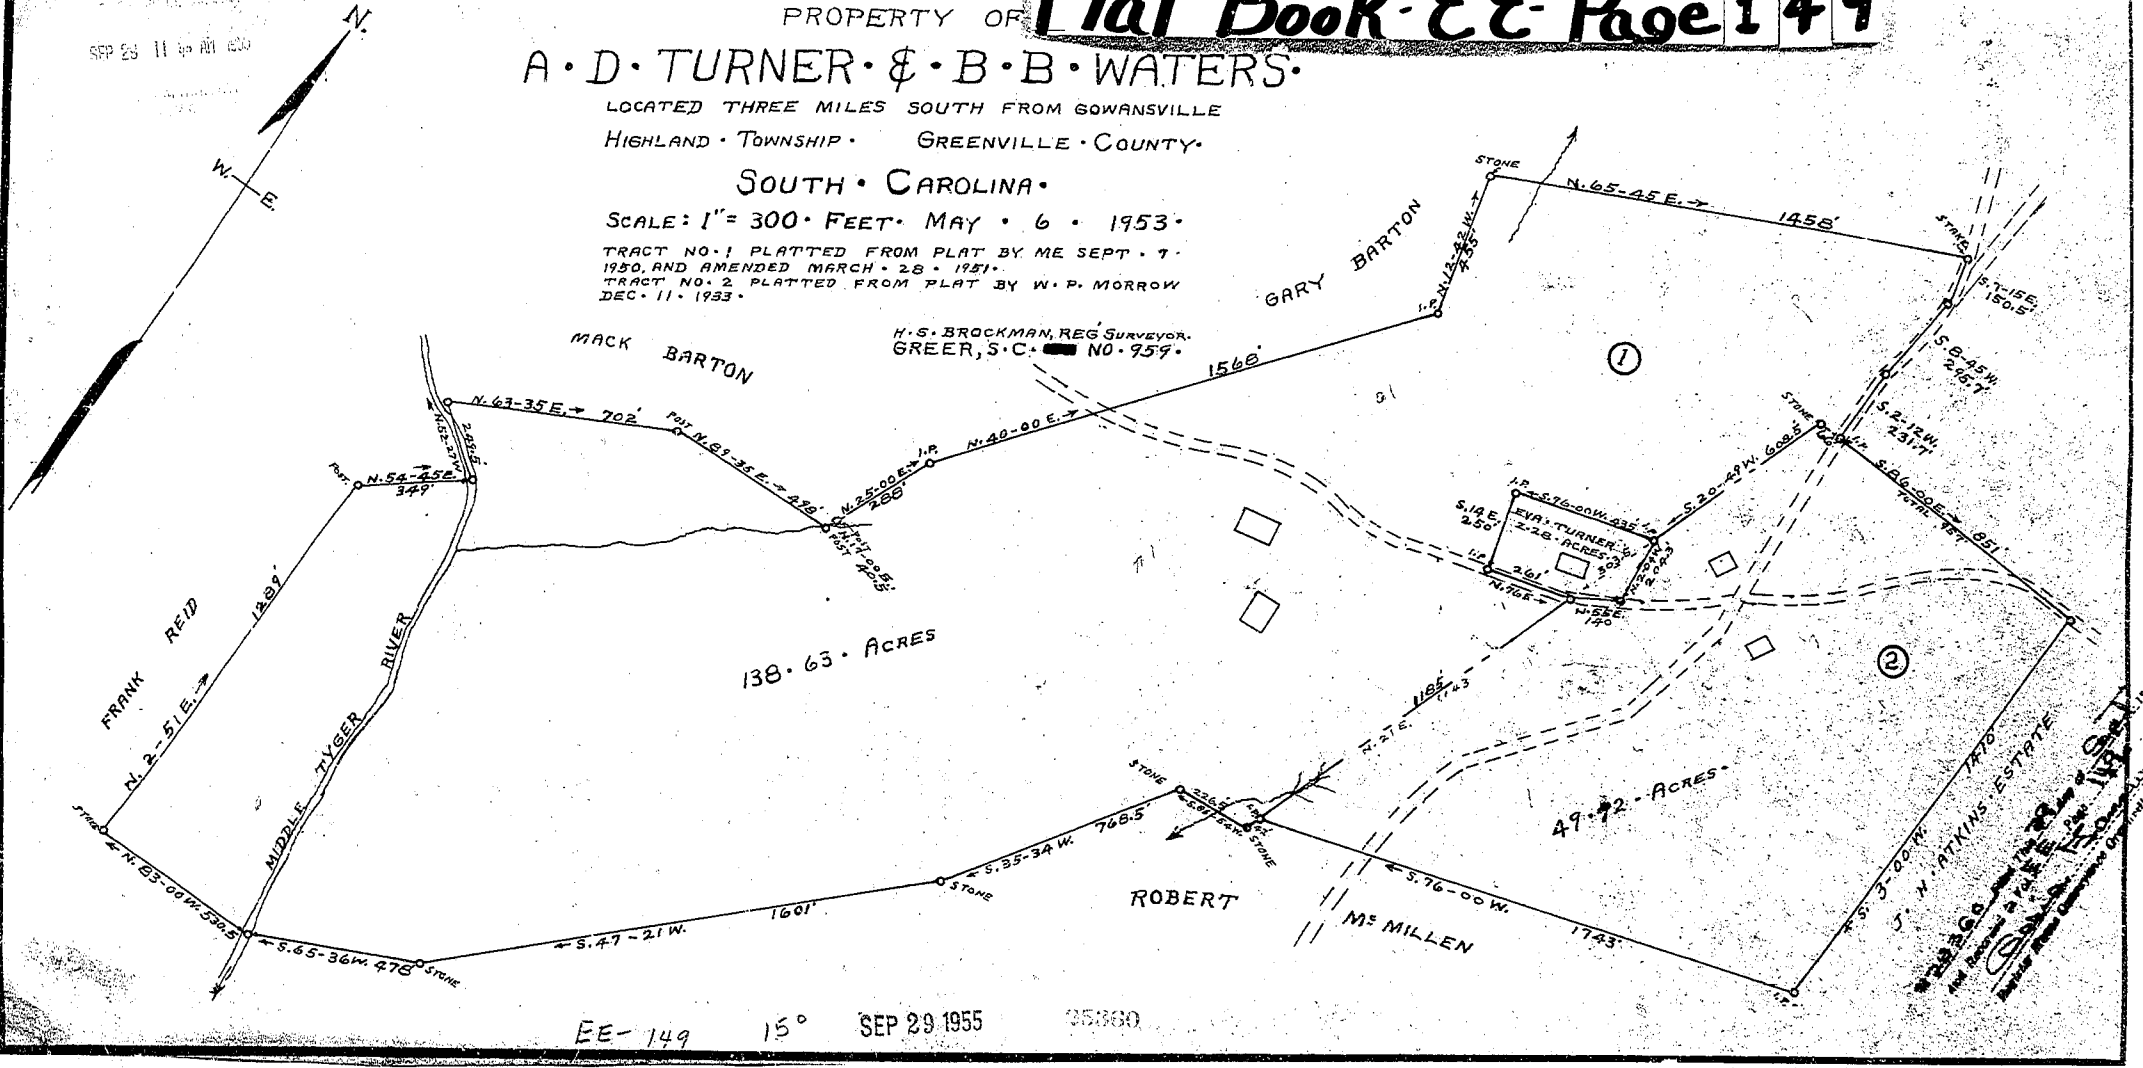


EE-149

15°

SEP 29 1955

35860

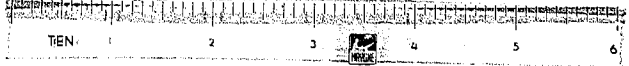

W. P. ATKINS ESTATE  
 H. S. BROCKMAN, REG. SURVEYOR  
 GREER, S.C. NO. 959  
 SEP 29 1955  
 HIGHLAND TOWNSHIP GREENVILLE COUNTY, S.C.