


28331  
DEC 5 1 21 PM '57

MARIE M. STRANGE

FRANK BISHOP

AVENUE

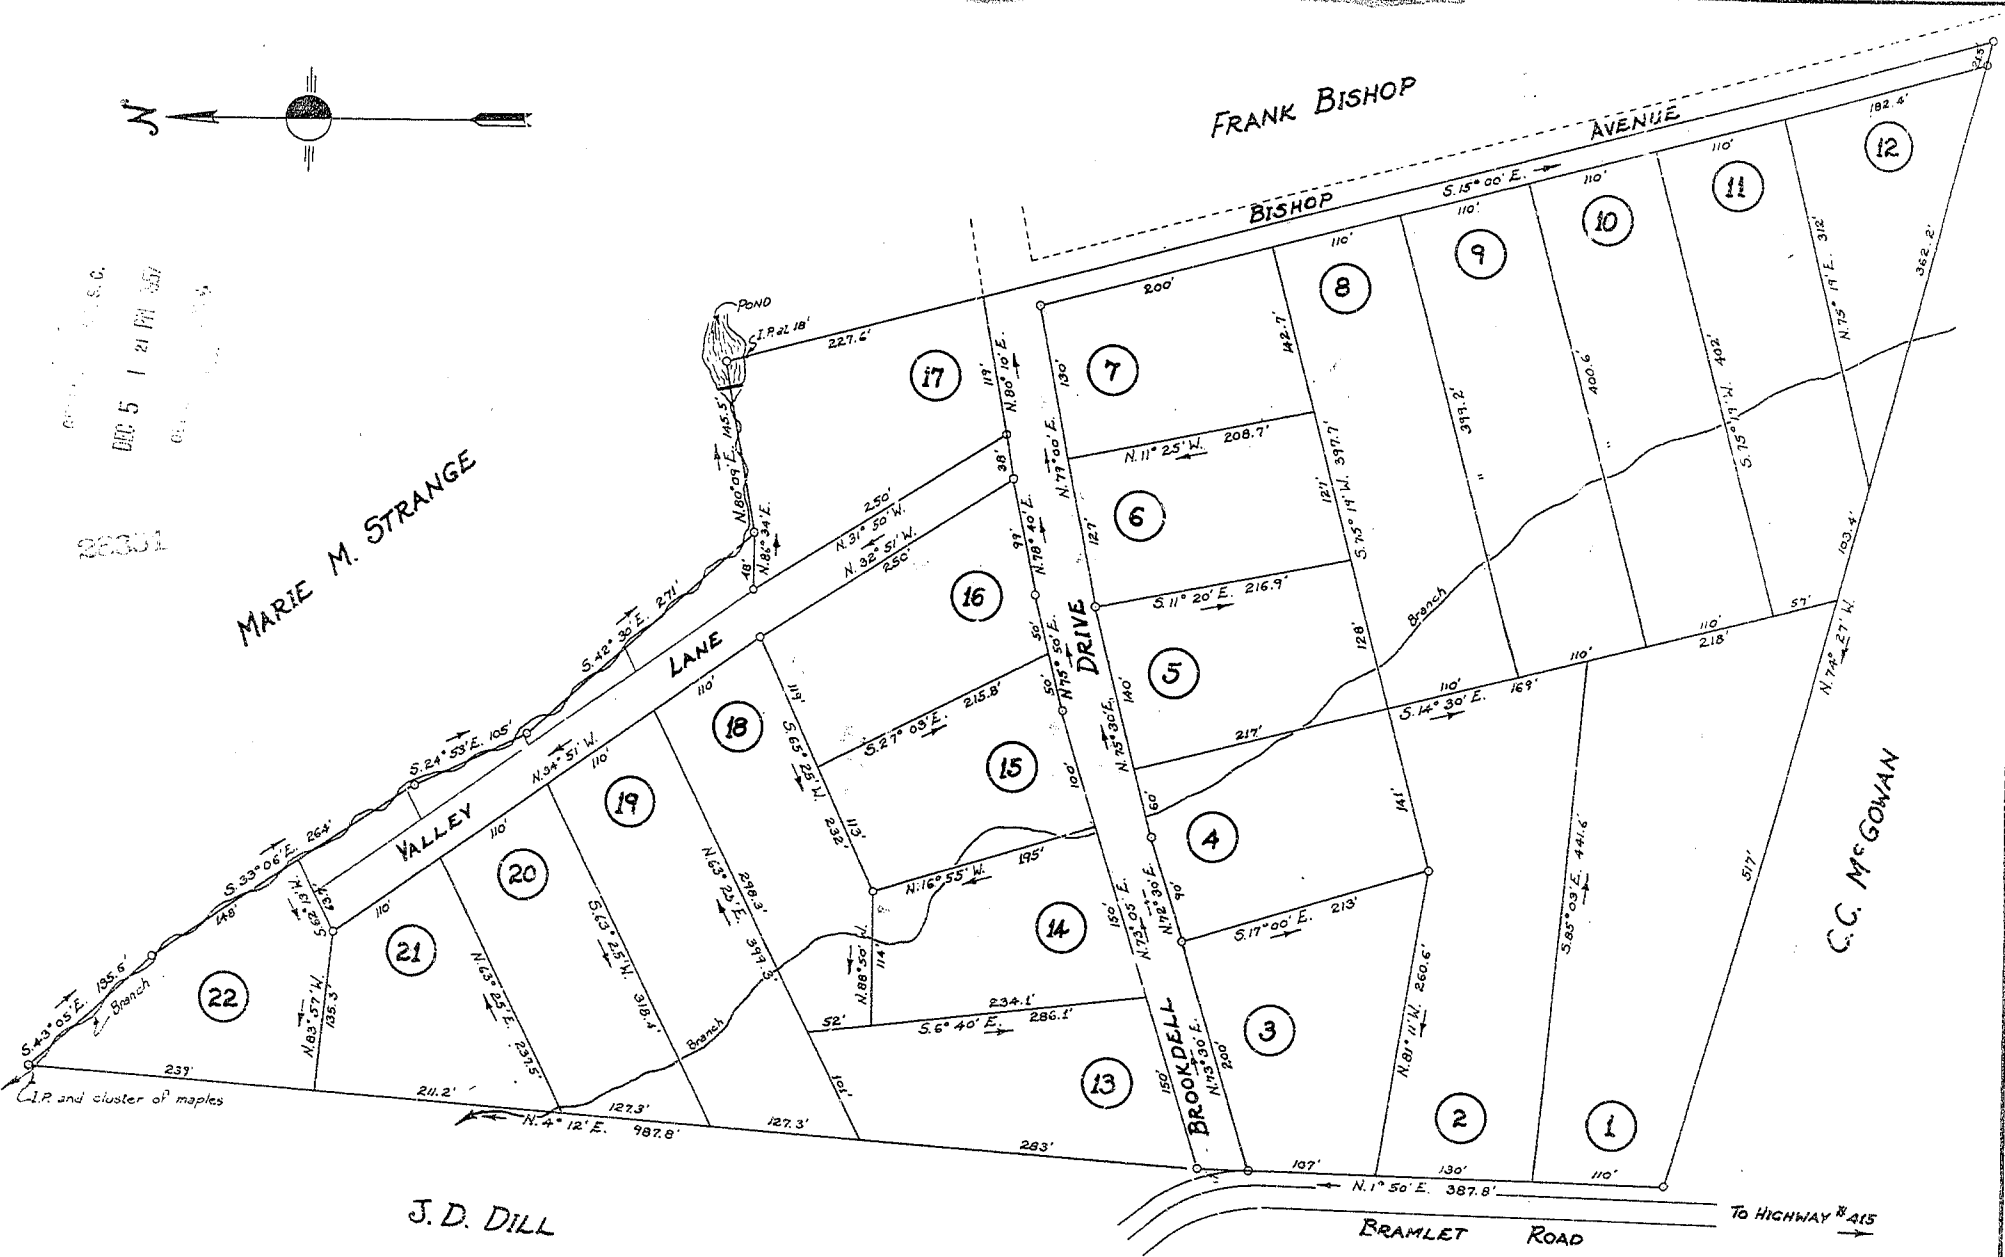

J. D. DILL

J. D. DILL

# PROPERTY OF FRED BISHOP

LOCATED 3 MILES NORTH WEST FROM GREER.  
ONEAL TOWNSHIP GREENVILLE COUNTY  
SOUTH CAROLINA

SCALE: 1" = 100 FEET

NOV. 5 1957

SURVEY MADE OCT. 28-31 1957

H.S. BROCKMAN, REG SURVEYOR # 959  
GREER, S.C.  
JOHN A. SIMMONS - DRAFTSMAN

NOTE: Iron pins at all corners

Field - H.S.B., S.A.S.  
Plat - S.A.S.  
Checked by - H.S.B.

EE-150