


FILED GREENVILLE CO. S.C.

AUG 6 11 21 AM 1953

ELLIE FARNSWORTH R.M.C.

NOTE: 10' DRAINAGE EASEMENT (S. EACH SIDE &) ALONG BRANCHES WHERE NOT OTHERWISE SHOWN

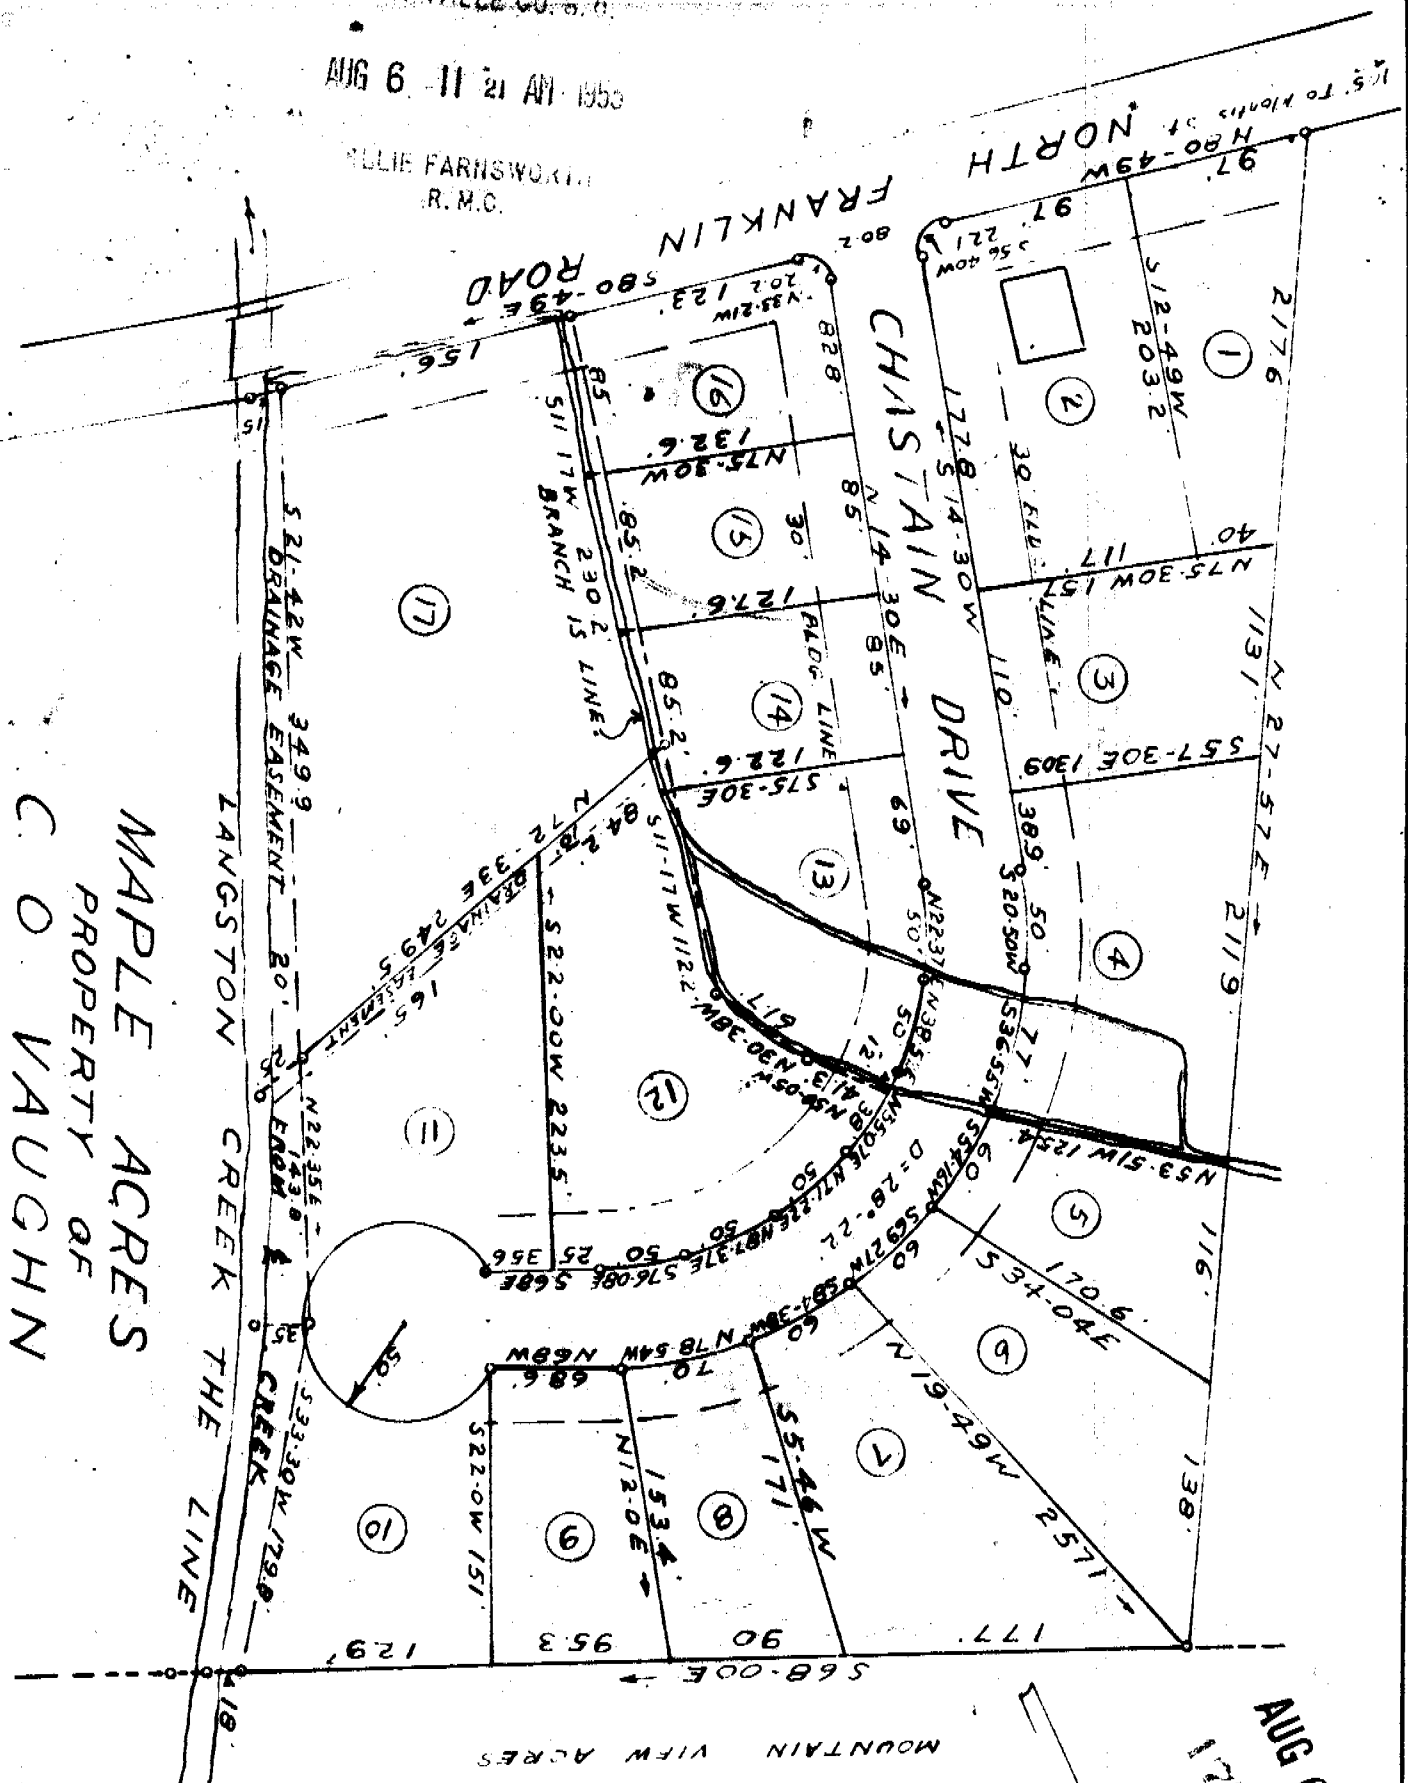

MAPLE ACRES
PROPERTY OF
C O VAUGHN

NEAR GREENVILLE S. C.
SCALE 1"=100'
JUNE 1953

C. O. RIDDLE, Reg. L.S. No. 1347

AUG 6 - 1953
17501

FINAL PLAN APPROVED
 GREENVILLE CITY PLANNING & ZONING COMMISSION
 JUL 13 1953
Charles W. Trust
 SECRETARY OF COMMISSION

Recorded August
6th, 1953 at
11:21 A. M. #17501

111-111