


TRYON MI.

U.S. HWY #176

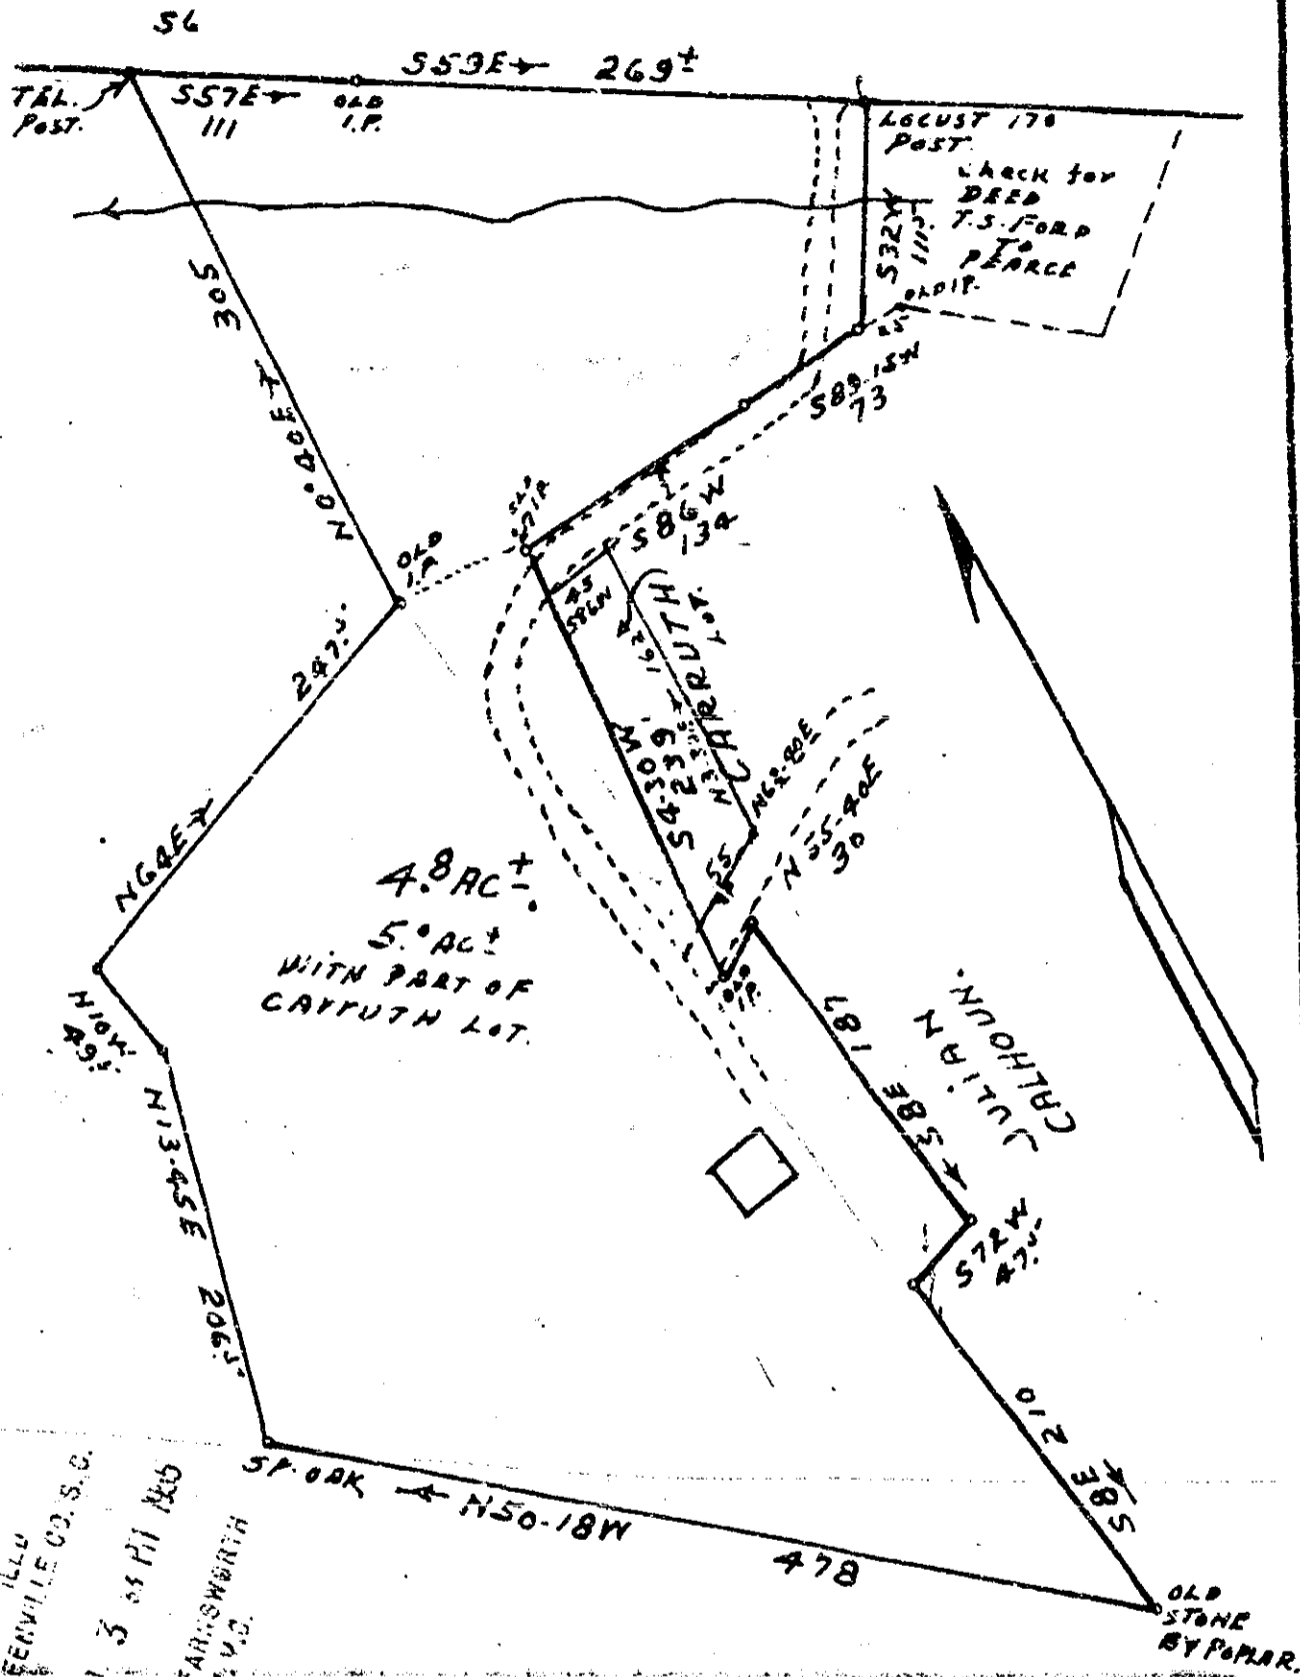

GREENVILLE CO. S.C.
 JAN 10 3 11 AM '55
 CLLIE FARRISWORTH
 S.V.C.

JAN 10 1955 PLAT OF LAND OF
 T.S. & MATILDA FORD; GREENVILLE CO. S.C.
 761 PLATTED FROM DEEDS VOL. 452-359; 283-228; 441-13;
 VOL 263-195; ALSO NOT RECORDED DEEDS; IDA ACKER; TO
 T.S. FORD; DATED SEPT. 14, 1951; JULIAN CALHOUN TO T.S. FORD, NOV. 4, 1952
 NO RESURVEY. J. & BRUCE. NOV. 7, 1952. 1" = 100 FT.

NOTE: DEED VOL. 452-359, AND DEED OF NOV. 4, 1952, APPEARS TO
 SHOW REPETITION OF LAND.
 SEE REF. PLAT BK. T- PG. 407.
 ALSO CHECK FOR DEED L.W. CARRUTH TO T.S. FORD,

Mail J. S. Ford - Recorded January 10th, 1955 at 3:33 P. M. #761