


OLLIE FARNSWORTH
R. 112

(11)

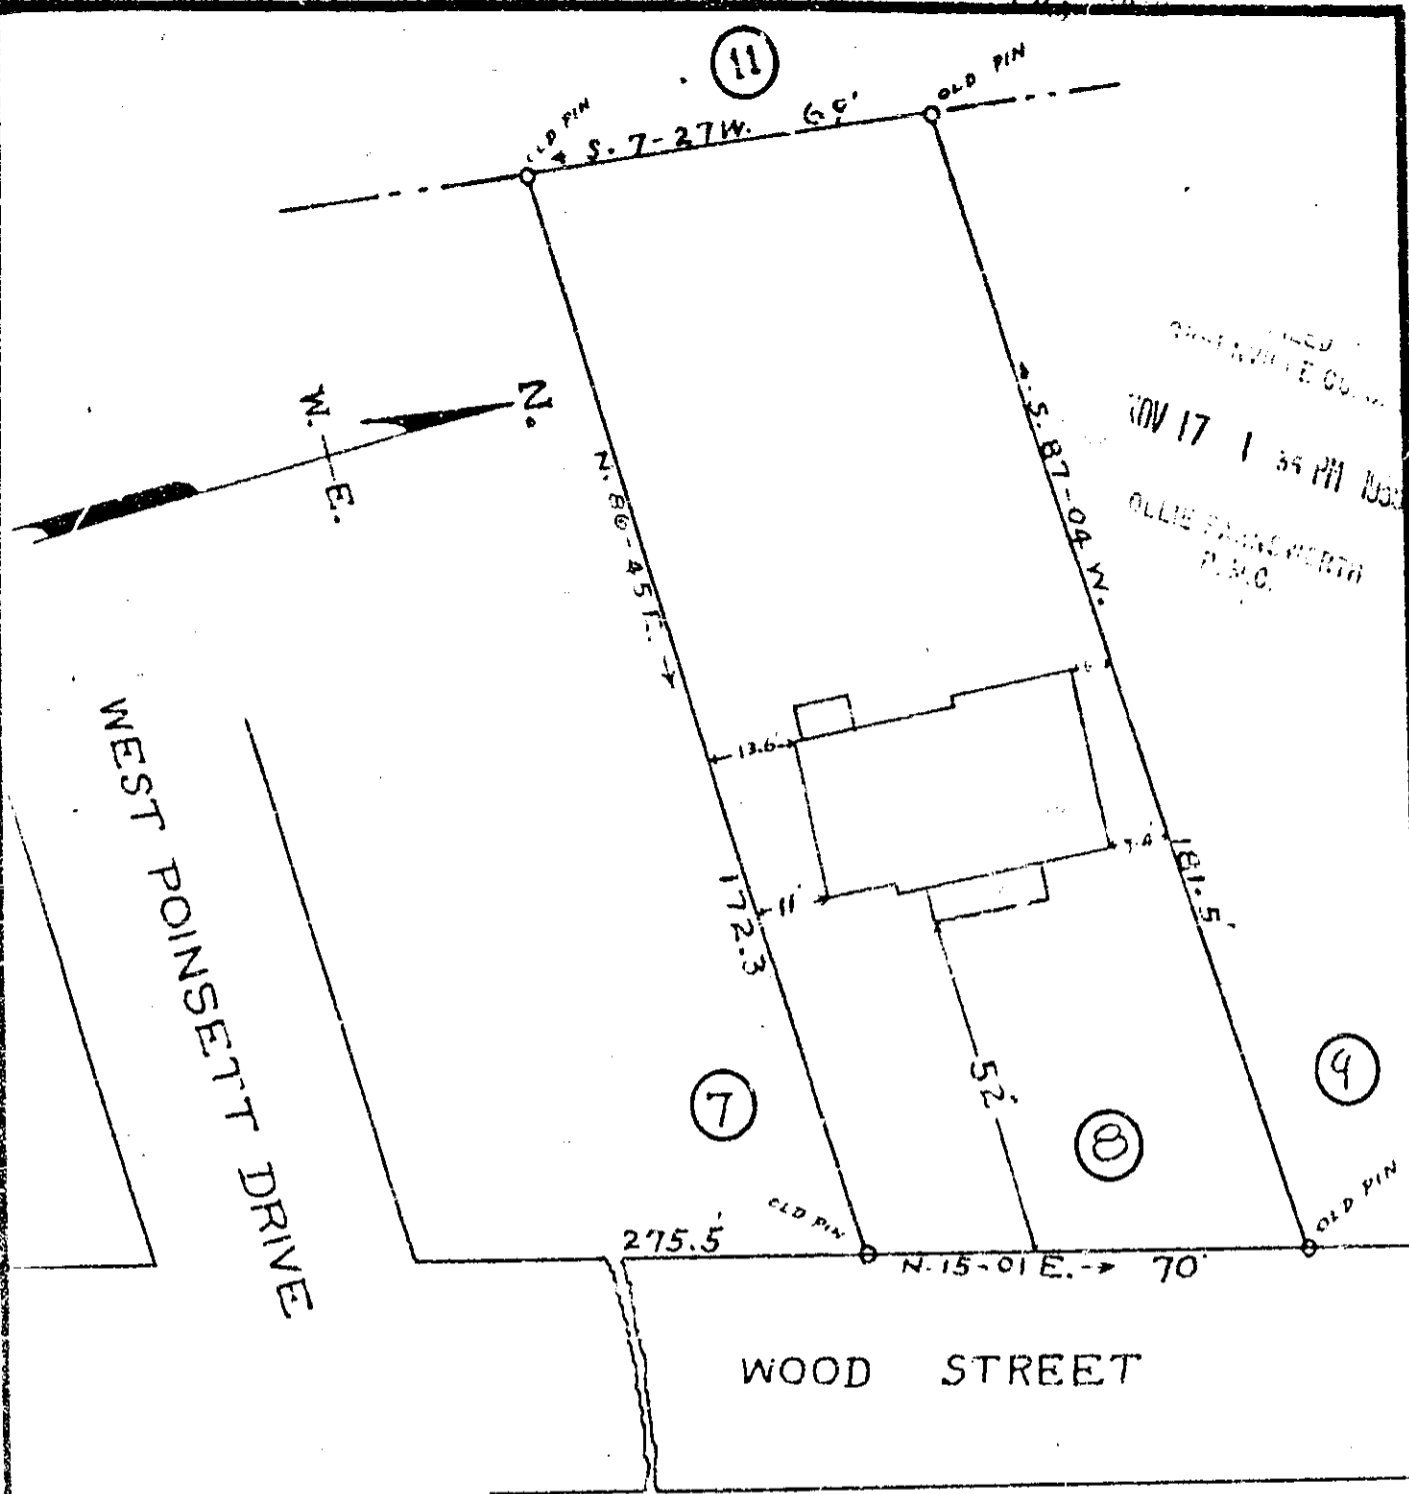

FILED
GREENVILLE COUNTY
NOV 17 1 35 PM 1955
OLLIE FARNSWORTH
P.S.C.

WEST POINSETT DRIVE

(7)

(8)

(9)

WOOD STREET

PROPERTY OF
REGINALD E. & WILLIE SUE CHESSON

LOCATED IN GREER

CHICK SPRINGS TOWNSHIP GREENVILLE COUNTY

SOUTH CAROLINA

SCALE: 1" = 30 FEET NOVEMBER 10 1955

This is to certify that on November 10th 1955 I surveyed the property shown on this plat, and the same is correct, being known as Lot No. 8 or Plat of Property of R. L. Ford, and that the property lines, walls and buildings shown thereon on said lot do not encroach or project on adjacent street or property, and that no adjacent buildings or walls encroach or project on said premises.

H. S. Brockman
Registered Surveyor in S.C. - No. 269

Recorded November 17th. 1955 at 1:35 P. M. #29915

FF - 355