


LOT No. 25  
FARR EST.

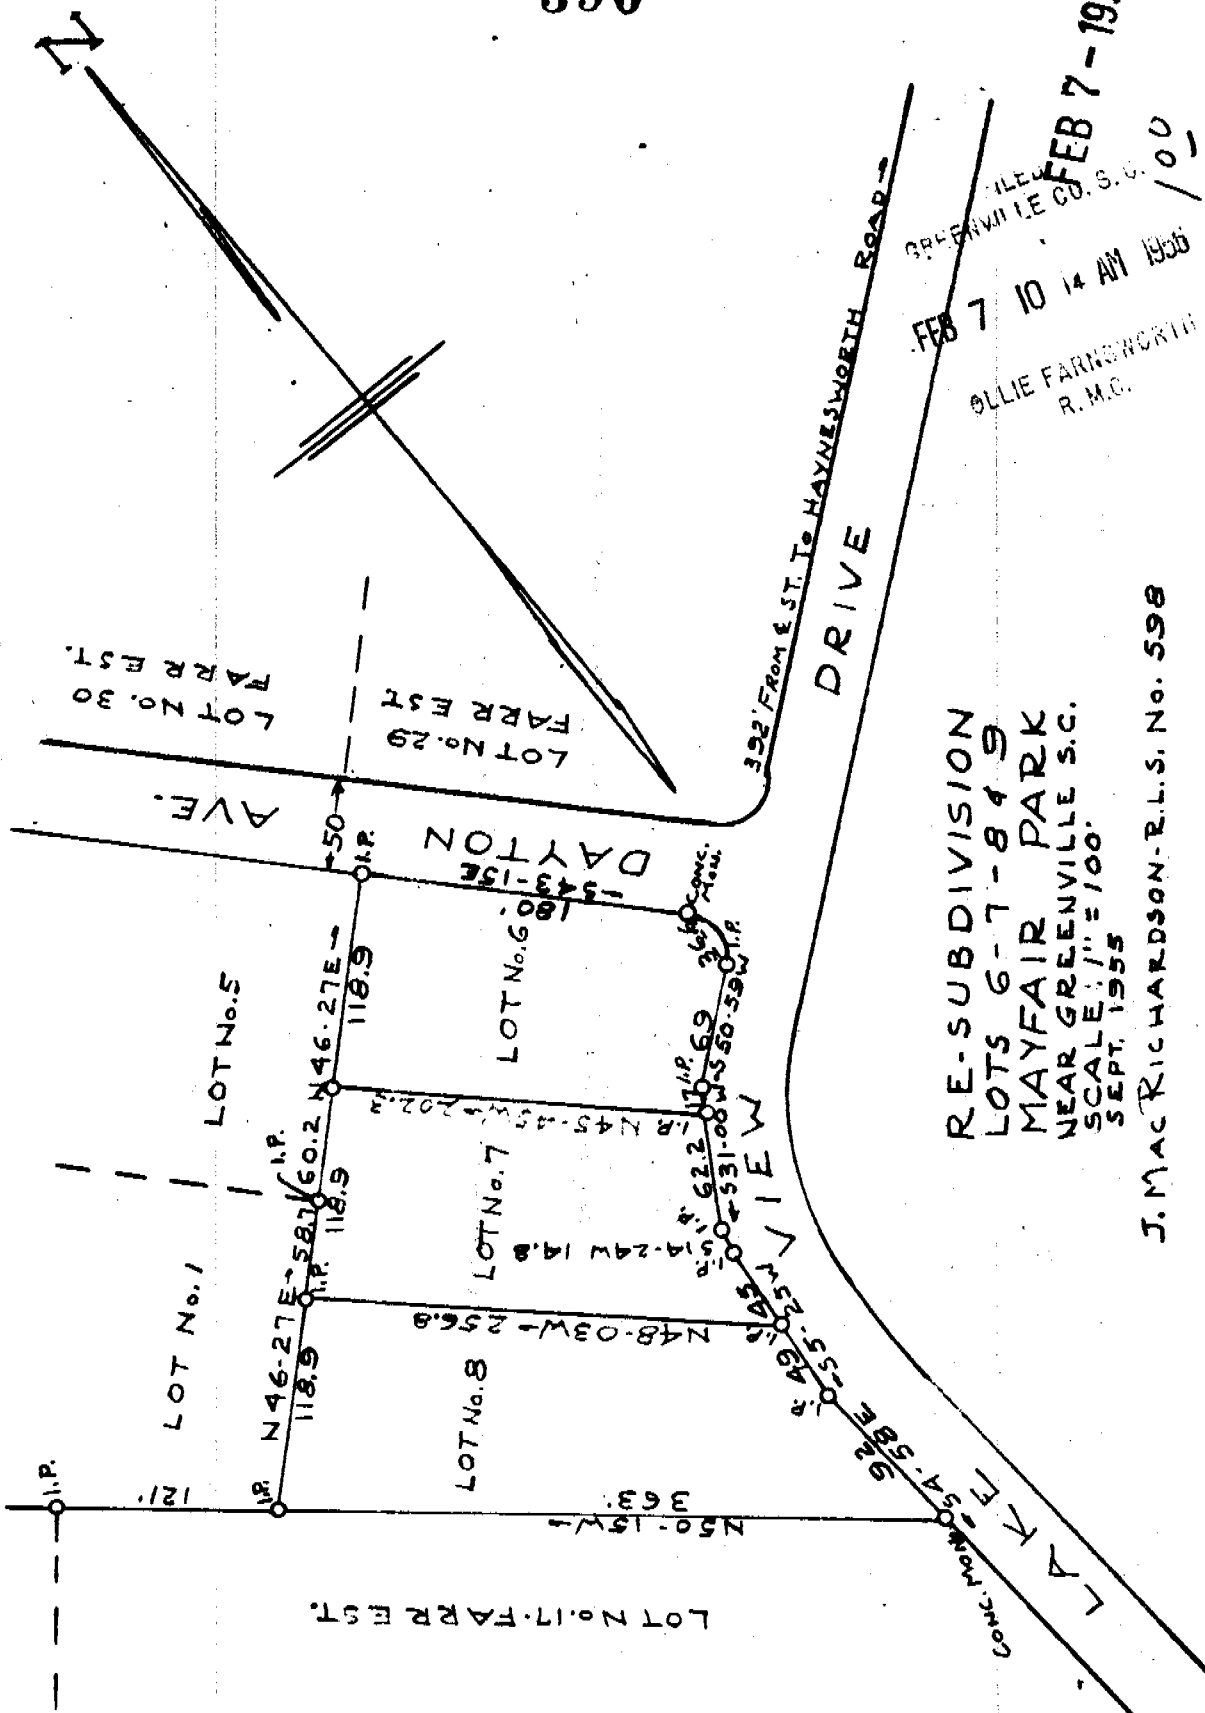

FEB 7 10 14 AM 1956  
 GREENVILLE CO., S.C.  
 OLLIE FARNSWORTH  
 R.M.C.

RE-SUBDIVISION  
 LOTS 6-7-849  
 MAYFAIR PARK  
 NEAR GREENVILLE S.C.  
 SCALE: 1" = 100'  
 SEPT, 1955

J. MAC RICHARDSON - R.L.S. No. 598

REF. ORIGINAL PLAT MAYFAIR PARK BY Plat Book FF  
 J. MAC RICHARDSON DATED SEPT. 19 1954 Page 390 FROM THIS ALL CORNERS  
 Recorded February 7th 1956 at 10:14 A.M. # 3417  
 RADIAT INTERSECTION ARE 25'

FEB 7 - 1956