


# Plat Book-GG-Page 31B

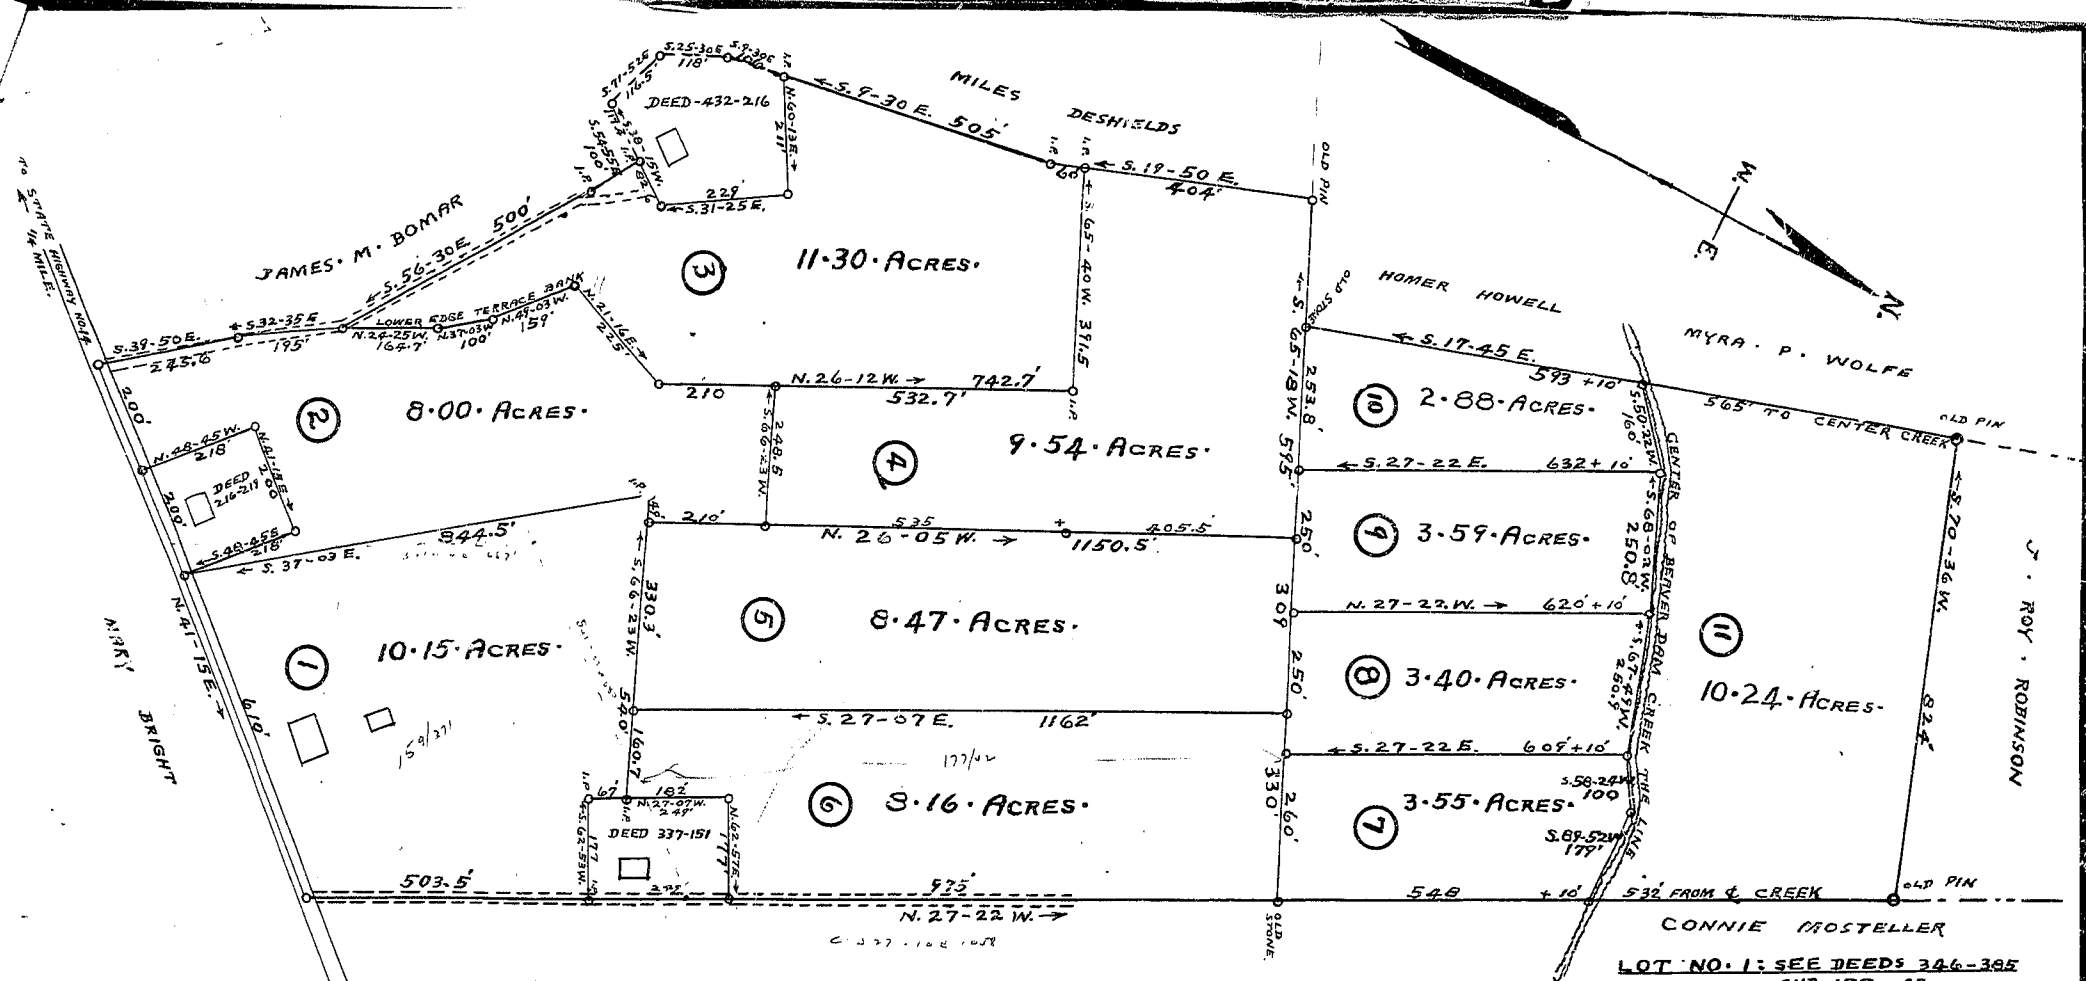

PROPERTY OF  
**W. F. BOMAR.**

LOCATED NEAR WASHINGTON BAPTIST CHURCH  
ONEAL TOWNSHIP GREENVILLE COUNTY

**SOUTH CAROLINA**

SCALE: 1" = 200 FEET JUNE 3 1954

SUBDIVISION COMPLETED MAY 28 1954

H. S. BROCKMAN, REG. SURVEYOR  
GREER, S.C. NO. 959

LOT NO. 1: SEE DEEDS 346-305 AND 177-42.

LOTS NOS. 2, 3, 4, 5 AND 6  
SEE DEED 177-42.

LOTS NOS. 7, 8, 9, 10 AND 11.  
SEE DEED 166-534.

GREENVILLE CO. S.C.  
JUL 7 10 25 AM 1954  
ALLIE FARRISWORTH  
R.M.S.

JUL 7 - 1954

11013

99 - 31

H. S. BROCKMAN  
 REG. SURVEYOR  
 GREER, S.C.  
 NO. 959

