


Plat Book-GG-Page 93A

N.B. 115 & 114

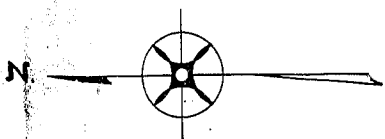

GREENFIELDS
No 2 - SECT. 2.


*R/W 35' wide
use Grade 251/217 - (Final # 1)*

R. R. TO GREENVILLE ARMY AIR BASE.

S. FAIRFIELD RD.

DOLPHIN ST.

GILMAN AVE.

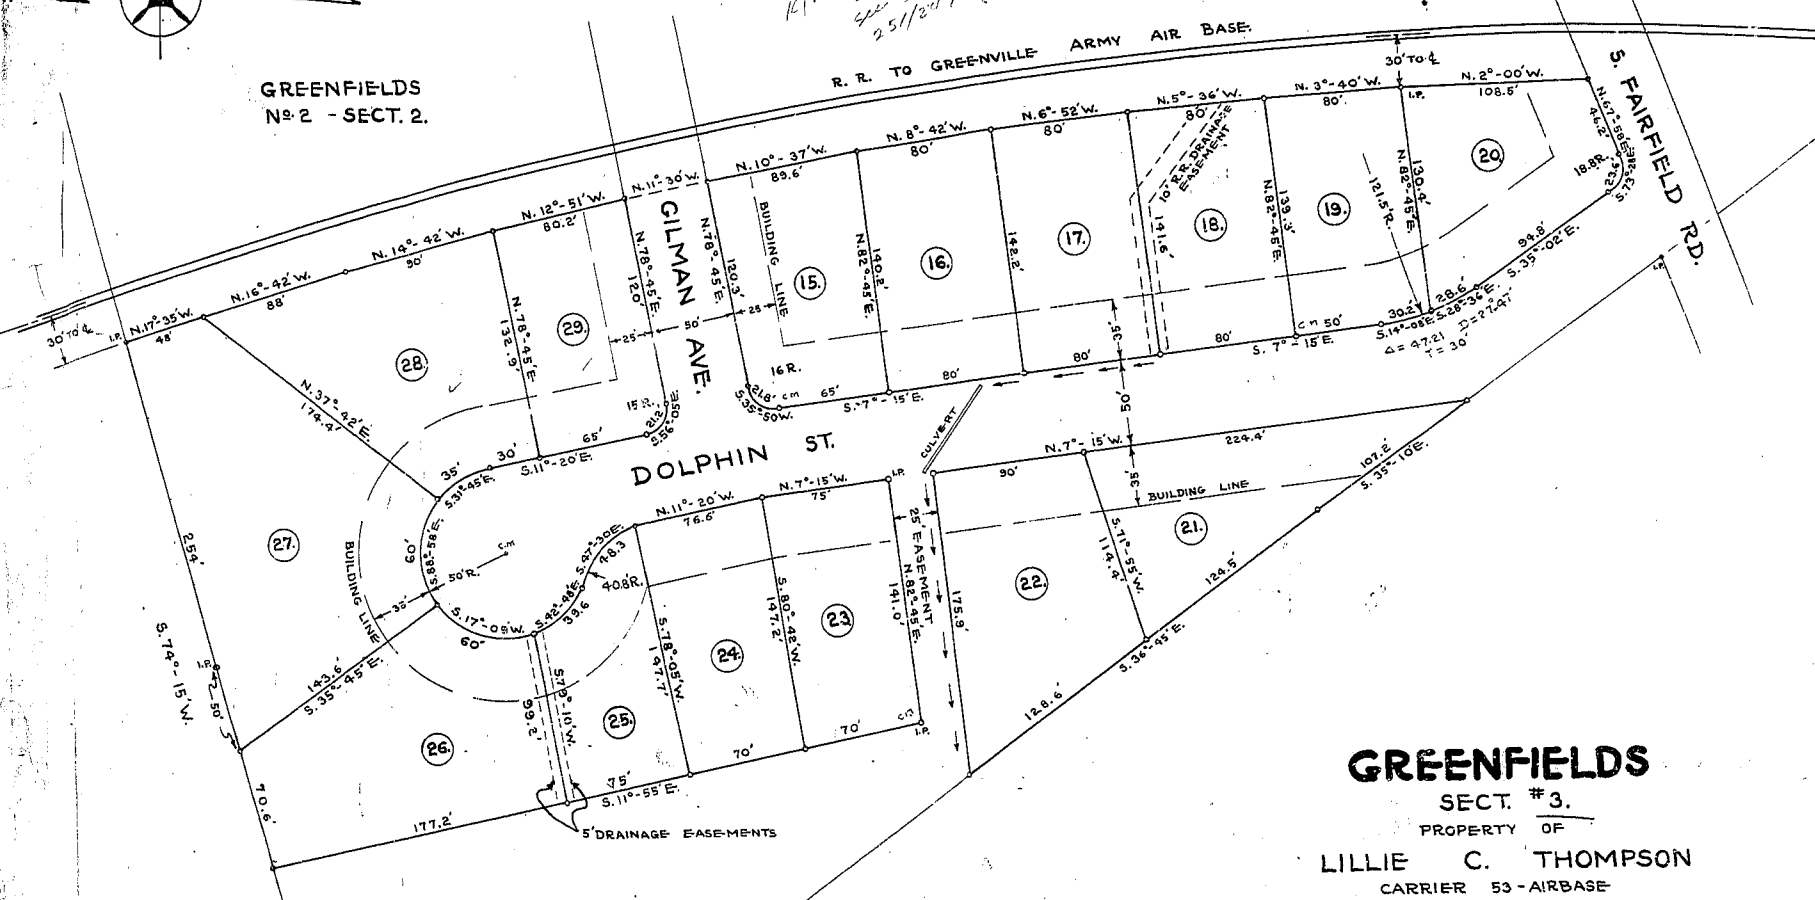

GREENFIELDS
SECT. #3.

PROPERTY OF
LILLIE C. THOMPSON
CARRIER 53 - AIRBASE

GREENVILLE, S. C.
SCALE 1"=50' OCT. 1954

FILED
GREENVILLE SO. S. C.
NOV 15 4 01 PM 1954
OLLE FRANKS/RTM
R. N. C.

NOV 15 1954
26297

#20387 Filed This 15 day of Nov 1954
As Recorded in Vol. 99 Page 93
C. C. JONES
Register Means Conveyance Greenville County, S. C.

FINAL PLAN APPROVED
GREENVILLE CITY PLANNING & ZONING COMMISSION
DATE 11.2.54 BY [Signature]
SECRETARY OF COMMISSION

C. C. JONES
CIVIL ENGINEER
GREENVILLE, S. C.

I.P. AT ALL CORNERS EXCEPT AS SHOWN