
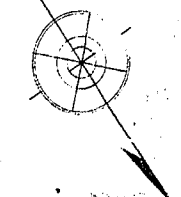


## BAD COPY

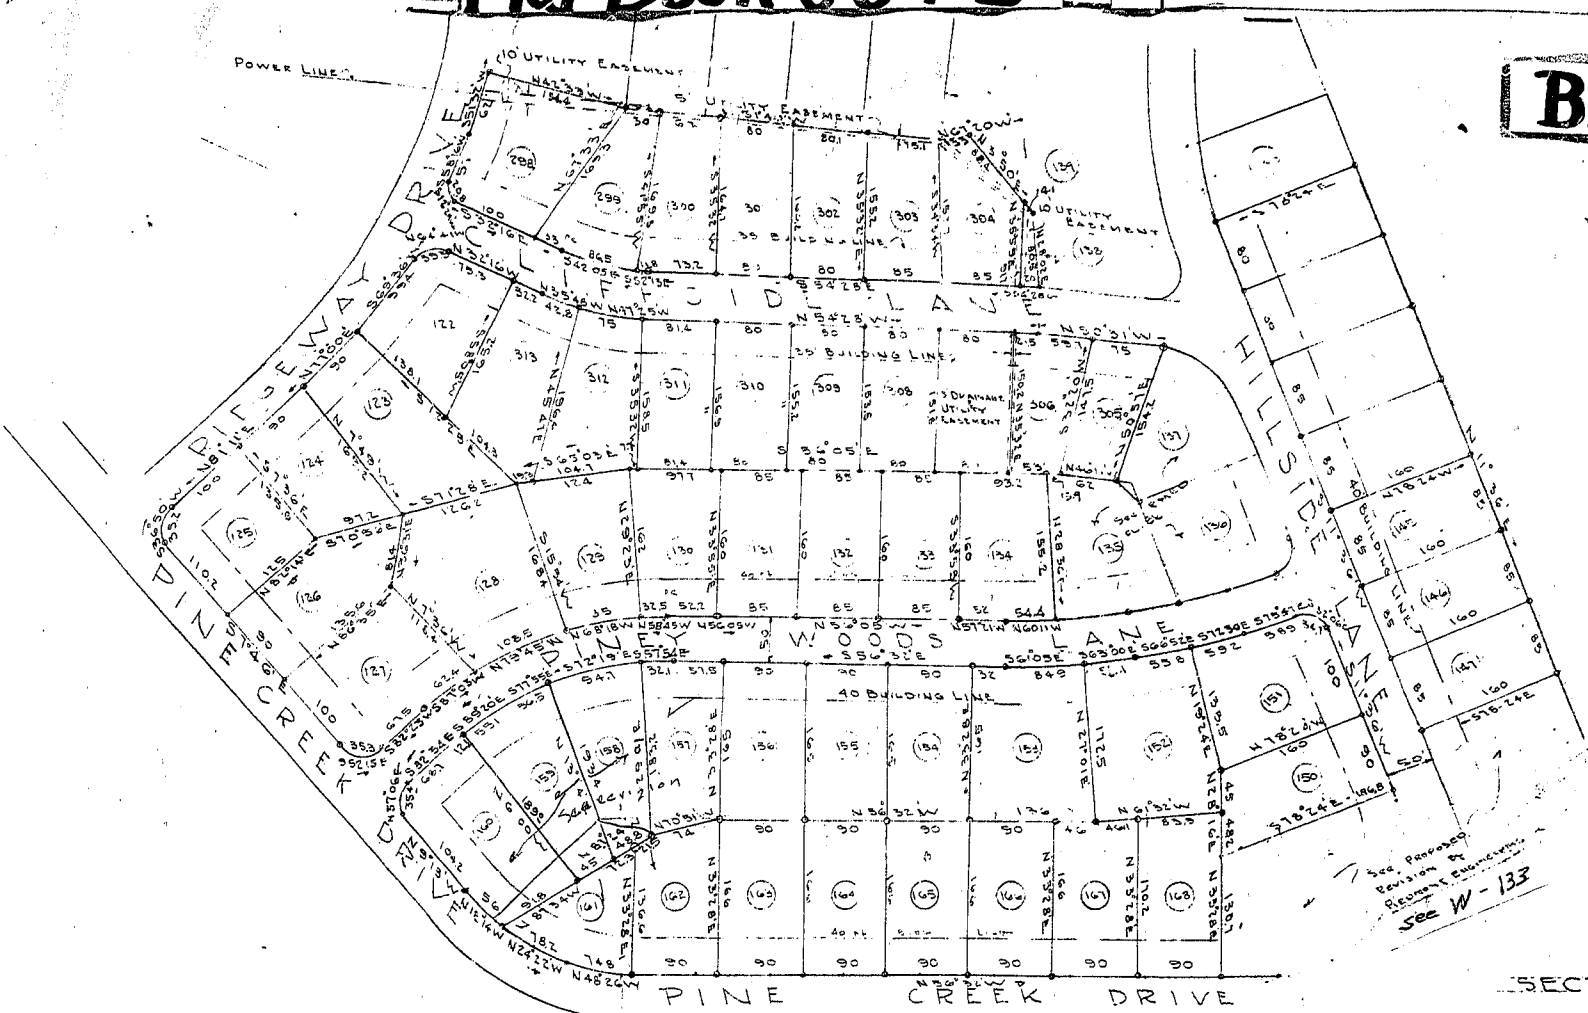

FILED  
 GREENVILLE, CO. S.C.  
 FEB 10 3 31 PM 1955  
 OLLIE PARSONS  
 R. M. G.

See Proposed  
 Revision of  
 Record of Easements  
 See W-133

SECT. "C"

# WOODFIELDS

PROPERTY OF  
WOODFIELDS INC

GREEN  
SCARLETS

FINAL PLAN APPROVED  
 GREENVILLE PLANNING AND ZONING COMMISSION  
 DATE 2-11-55 BY *[Signature]*  
 SECRETARY OF COMMISSION

NOTE: LOTS 145-147 BY T.M. WELBORN  
 LOTS 150-168 BY PIEDMONT ENGINEERING SERVICE  
 LOTS 122, 299, 313 BY C.C. JONE & ASSOCIATES, ENGINEERS

5 ft drainage easement along all rear &  
 side property lines

#4571 Filed This 18 day of Feb 1955  
 And Recorded in Vol. 9 Page 107  
*[Signature]*  
 Register Meane Conveyance Greenville County, S. C.

4571

FEB 18 1955

88-107

