


Plat Book-GG-Page 109

BAD COPY

TRACT NO.	PROPERTY OWNER
1	MOSTELLER
2	EARL SOUTHERN
3	PERRY SMITH
4	I. F. POLLARD
5	DAVIS
6	W. A. POLLARD
7	E. G. FULLER
8	WALTER SMITH
9	FRED CHANDLER
10	EFFIE JOHNSON
11	PERRY SMITH
12	WILLIE BURTON
13	PERRY SMITH
14	OTTO CLAYTON
15	H. B. SEARCY
16	WILLIE BURTON
17	B. P. EDWARDS
18	W. E. ESTER R. BRIGHT
19	MATTIE L. RHODES
20	
21	J. A. & FANNE MEE BRAY
22	M. CLAYTON
23	MARVIN EDLINS
24	PANNISTER
25	P. D. HUDSON
26	H. A. HUDSON
27	E. G. BALLENGER
28	B. C. HUDSON
29	HETTIE A. MORROW
30	MRS. P. D. BRIDWELL & SON
31	MARTIN L. TOOKE
32	LEE STYLES
33	WILLIAM MEABEE
34	W. H. ROE
35	JOEL T. ROE
36	MRS. SHULER
37	MARY J. BRIDWELL
38	KEMP
39	A. B. BROWN
40	J. BARTON
41	T. QUAIN JACKSON
42	MRS. ANNIE B. ROE
43	H. M. FITTS

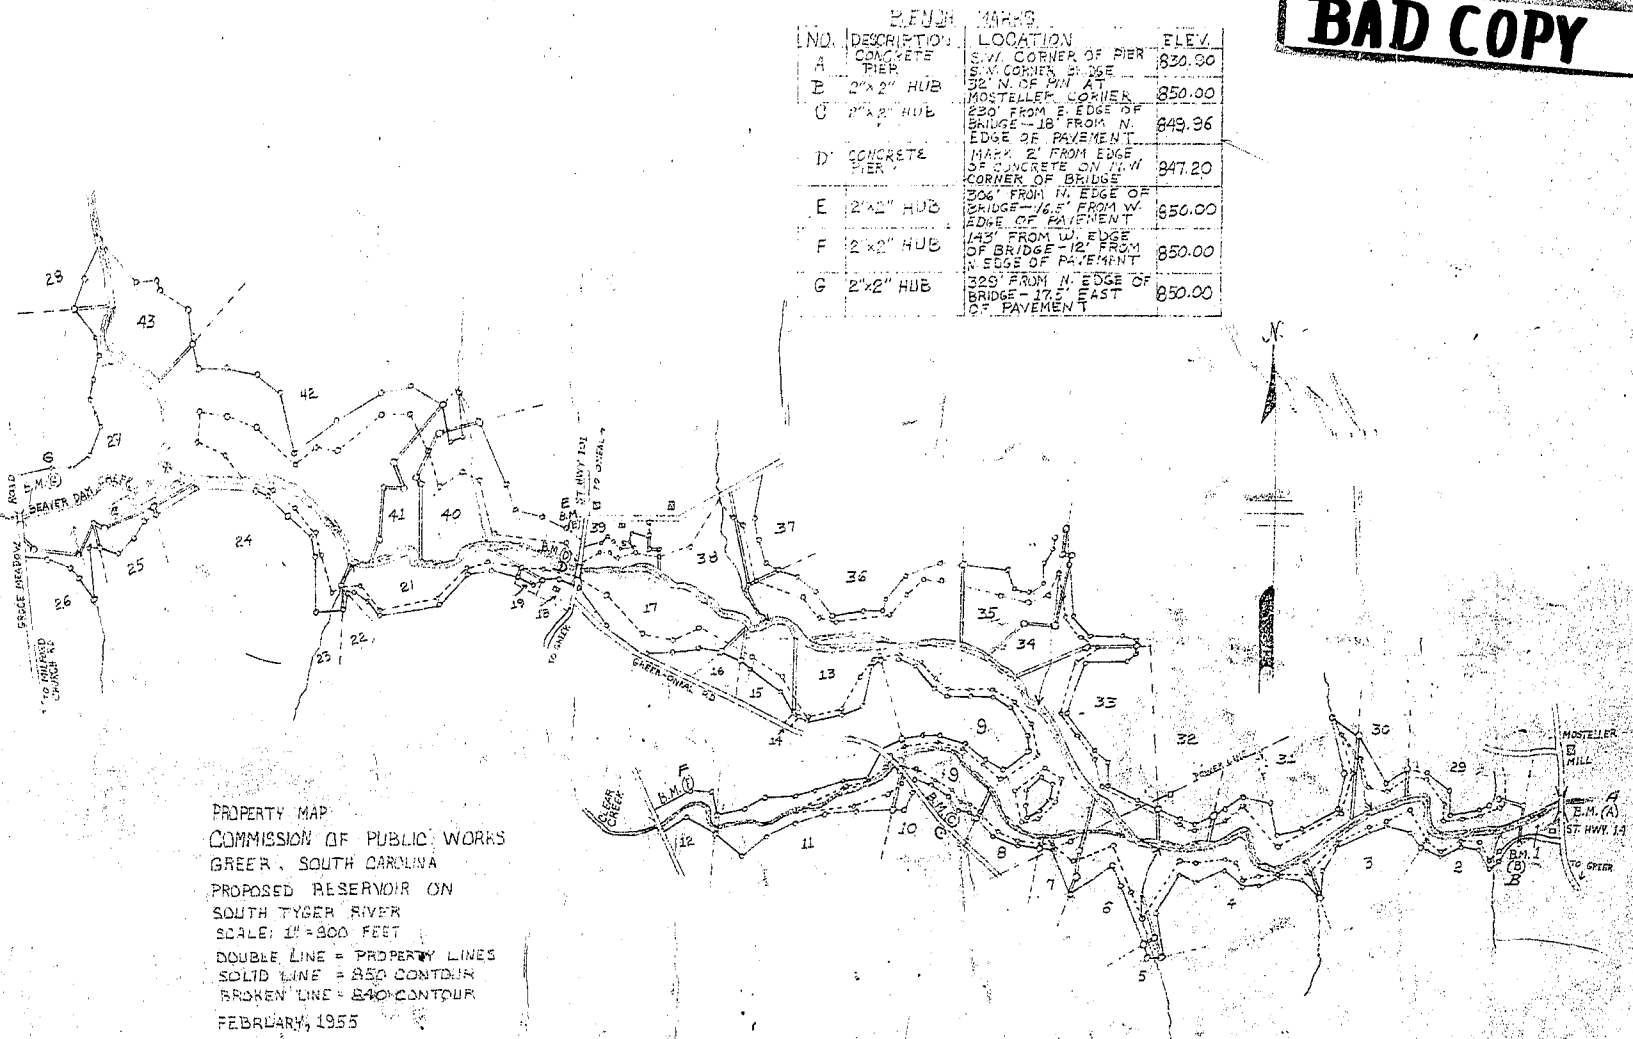

NO.	DESCRIPTION	LOCATION	ELEV.
A	CONCRETE PIER	S.W. CORNER OF PIER	820.00
B	2"x2" HUB	S.W. CORNER OF PIER	850.00
C	2"x2" HUB	30' N. OF PIER AT MOSTELLER CORNER	849.96
D	CONCRETE PIER	230' FROM E. EDGE OF BRIDGE - 18' FROM N. EDGE OF PAVEMENT	847.20
E	2"x2" HUB	306' FROM N. EDGE OF BRIDGE - 16.5' FROM W. EDGE OF PAVEMENT	850.00
F	2"x2" HUB	143' FROM W. EDGE OF BRIDGE - 12' FROM N. EDGE OF PAVEMENT	850.00
G	2"x2" HUB	323' FROM N. EDGE OF BRIDGE - 17.5' EAST OF PAVEMENT	850.00

PROPERTY MAP
 COMMISSION OF PUBLIC WORKS
 GREER, SOUTH CAROLINA
 PROPOSED RESERVOIR ON
 SOUTH TYGER RIVER
 SCALE: 1" = 900 FEET
 DOUBLE LINE = PROPERTY LINES
 SOLID LINE = 850' CONTOUR
 BROKEN LINE = 840' CONTOUR
 FEBRUARY, 1955
 SURVEYED BY
 H. S. BROCKMAN REG. SURVEYOR
 GREEN, S.C. NO. 959
 FIELD WORK BY J. A. C.
 PLAT BY J. A. C.

APR 18 1955
 9821

#9821 Filed This 18 day of April 1955
 and Recorded in Vol. 98 Page 109
 Registrar Mease Conners Greenville County, S. C.

GG - 109