


BELMONT HEIGHTS

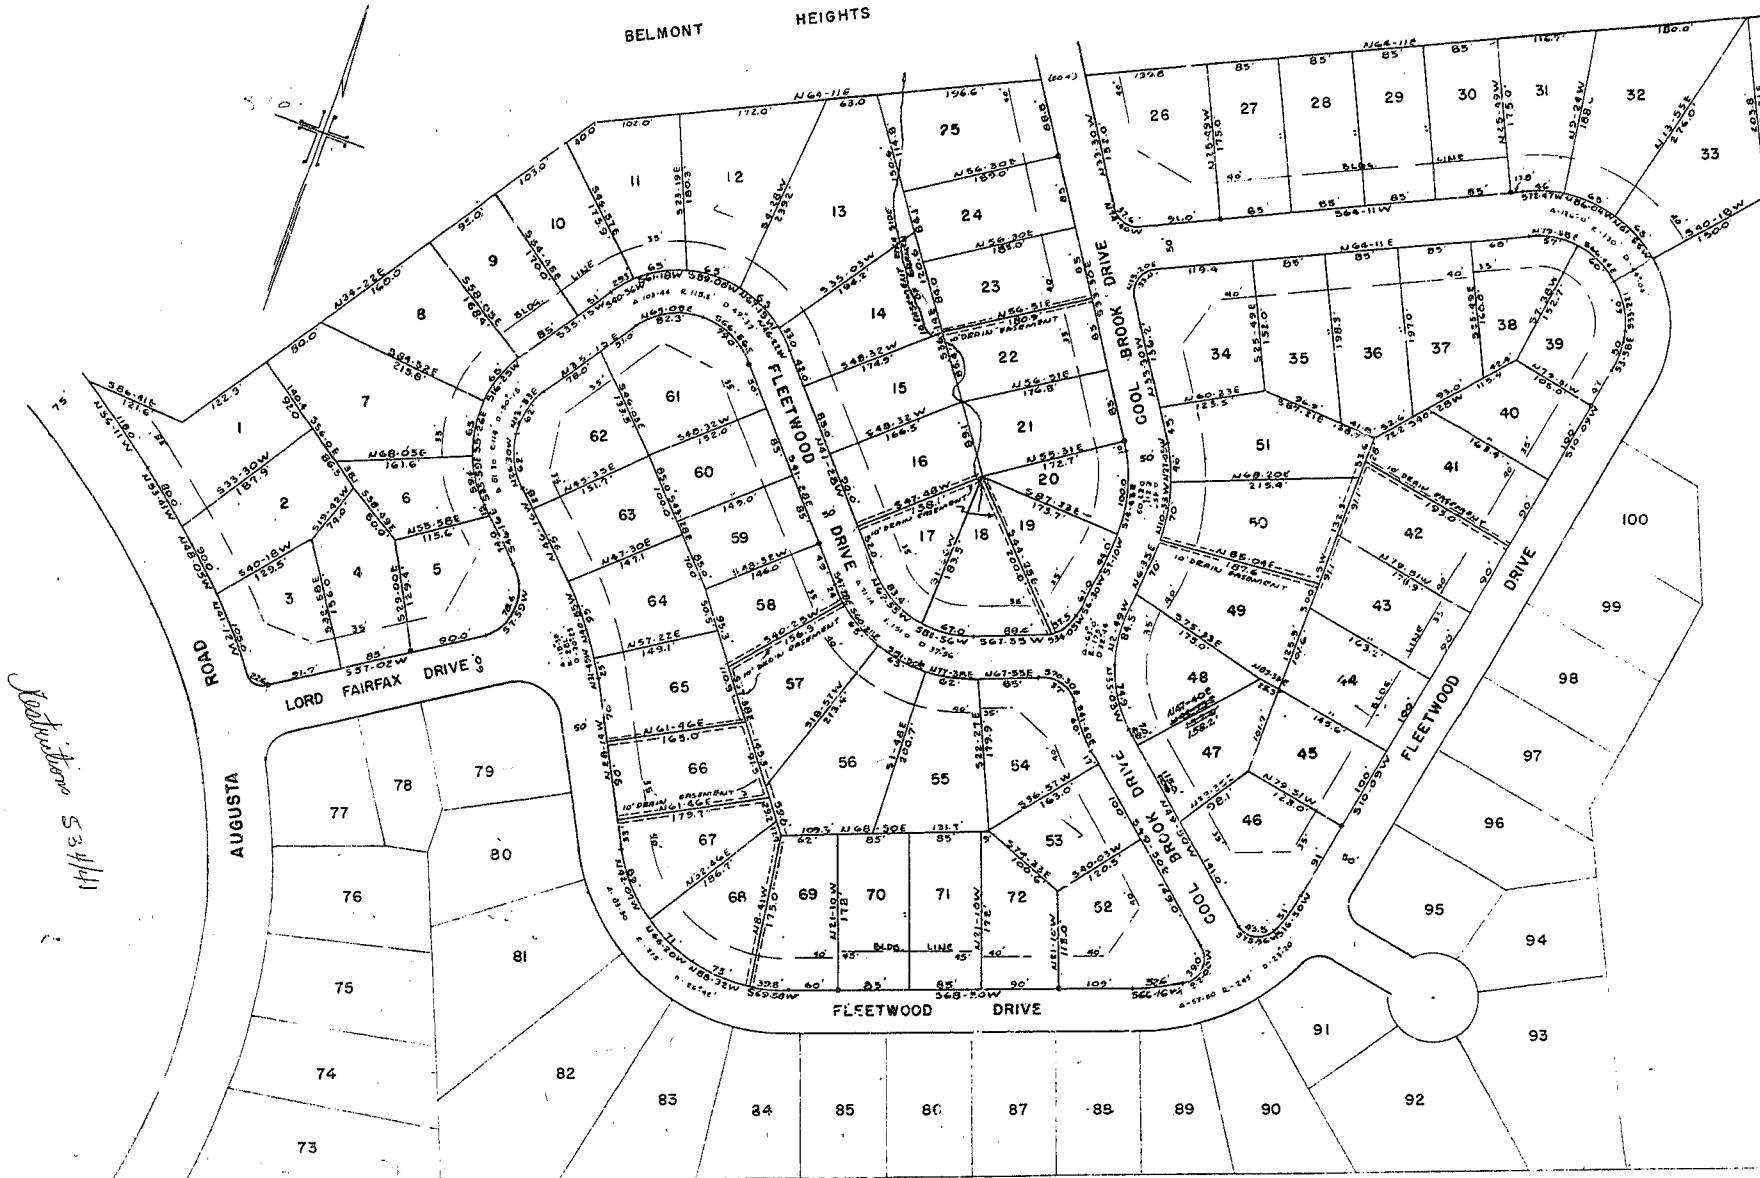

Reduction 53/111

PLAT OF
MAGNOLIA ACRES
 NEAR GREENVILLE, S.C.

SCALE 1 in = 100 ft

FEB. 1955

PIEDMONT ENGINEERING SERVICE
 GREENVILLE, S.C.

SEP 5 1955

233371

FINAL PLAN APPROVED
 GREENVILLE CITY PLANNING & ZONING COMMISSION
 DATE 2-7-55
 BY *[Signature]*
 SECRETARY OF COMMISSION

lots 73-100 are not included in this approval.

• CONCRETE MONUMENT

I hereby certify I am owner of property shown on this plat and approve of the subdivision as shown.

DOUGLAS WILSON REALTY CO.

[Signature]
[Signature]

and

98-133