

Water Tank 25' To Fire Hydrant

0.76%

Elec. & Tel. Lines

Guy Line

Approx. Inv. El. 88.0

161

6" Water Main

LOT 78

Top M. H. Elev. 86.4  
Inv. Elev. 82.1

MAIN IS

137

LOT 76

PROPERTY OF  
SOUTHERN BELL TEL. & TEL. CO.  
PIEDMONT S. C.  
Scale 1"=10' Nov. 1955

FEB 11 9 14 AM '56  
S. C. ENGINEERING

FEB 14 1956  
135752

THIS SURVEY SATISFACTORY

*John M. Russell*  
DIV. PLAN. & BLDG. ENGR.

12-2-55

DALTON & NEVES  
GREENVILLE S. C.

3932 Filed This 14 day of Feb 1956  
and Recorded in Vol. 92 Page 161 of 9:43 A.M.

*Allie F. ...*  
Register Income & Insurance Greenville County, S.C.


Parcel 1

SA-10-12

Water Tank 95' To Fire Hydrant


Top M.H. Elev. 114.39  
Inv. Elev. 107.39

8" Sanitary Sewer 0.76%

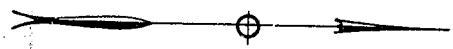

18FT. ROAD

NO. 40W 150'

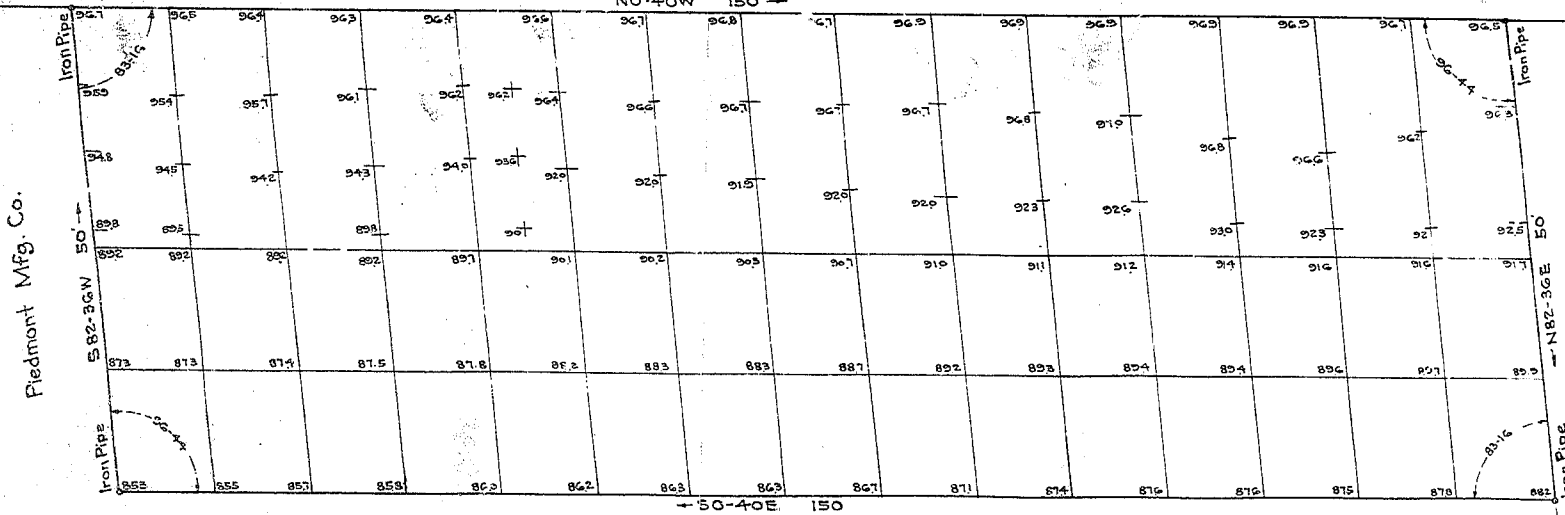

Piedmont Mfg. Co.

Rwy Line

LOT

*Handwritten signature*