


BAD COPY

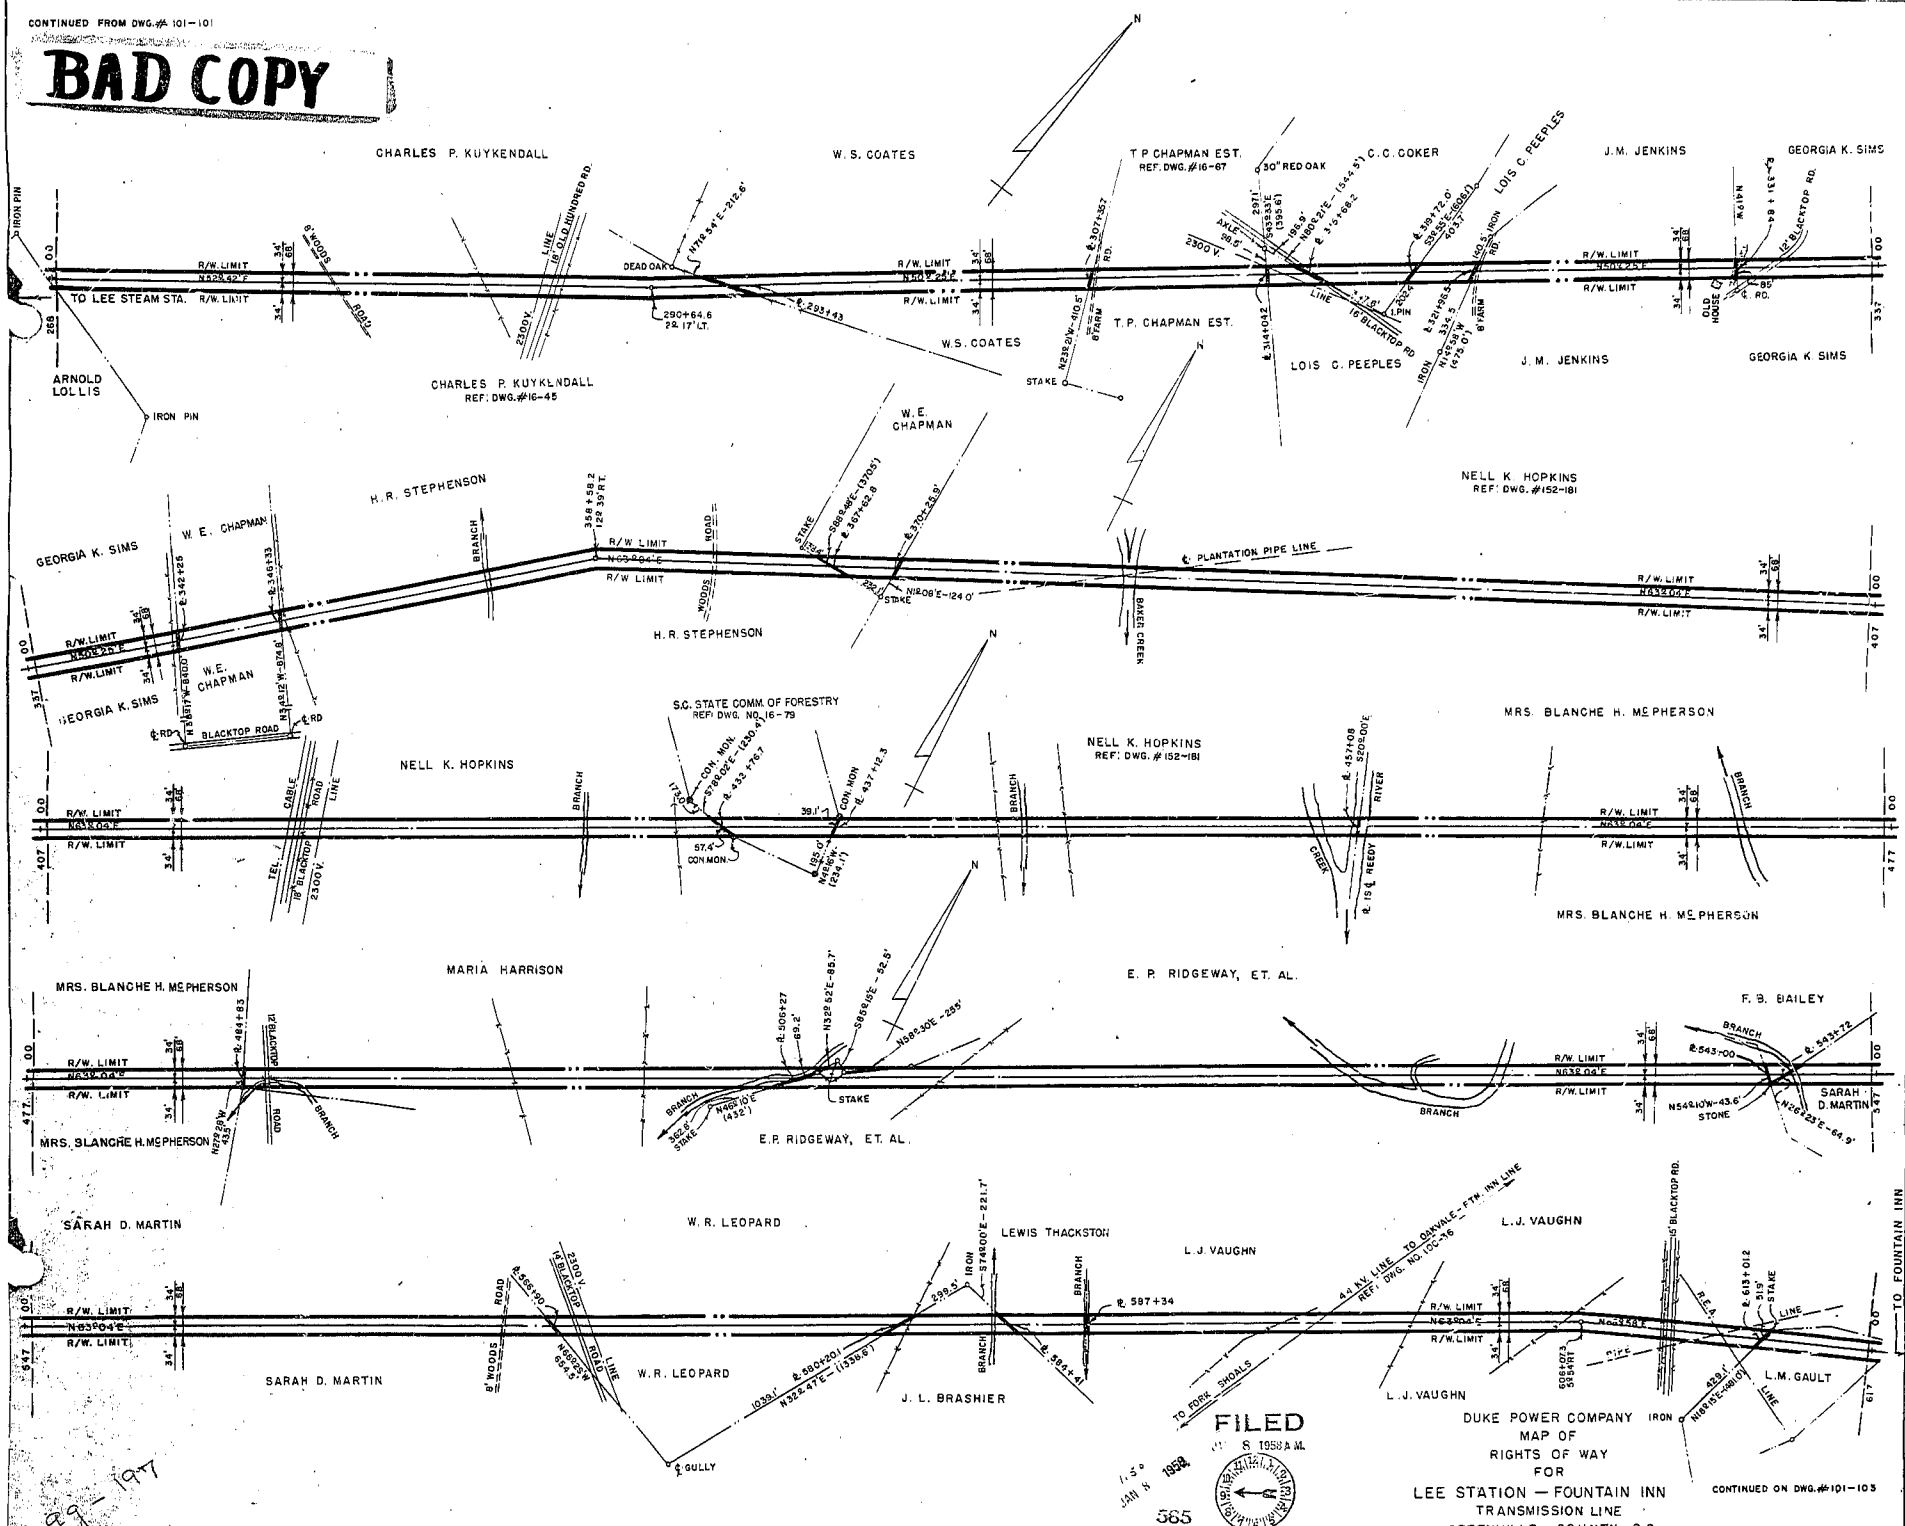

NOTE: DISTANCES SHOWN ON PROPERTY LINES ARE FROM CORNER TO E. RIGHT OF WAY.

FILED



Mrs. Ollie Farnsworth
R. M. O.

DUKE POWER COMPANY IRON
MAP OF
RIGHTS OF WAY
FOR
LEE STATION - FOUNTAIN INN
TRANSMISSION LINE
GREENVILLE COUNTY, S.C.

CONTINUED ON DWG. # 101-103

SCALE: 1" = 300'
BOOK NOS. 471 & 480

MARCH 5, 1957
FILE NO. 101-102

FILED THIS 5 DAY OF JAN
AND RECORDED IN VOL. 101 PAGE 101
Ollie Farnsworth
Register Means Conference Greenville County

99-197