
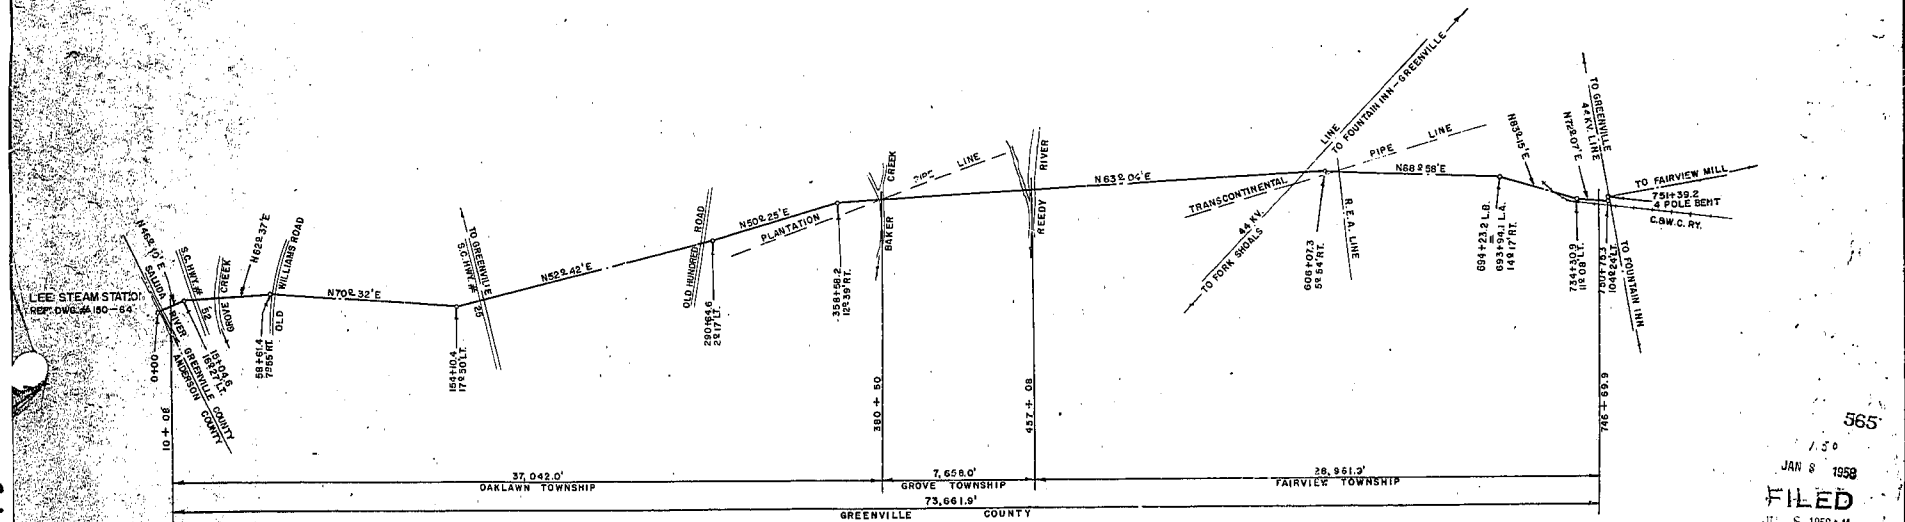


BAD COPY

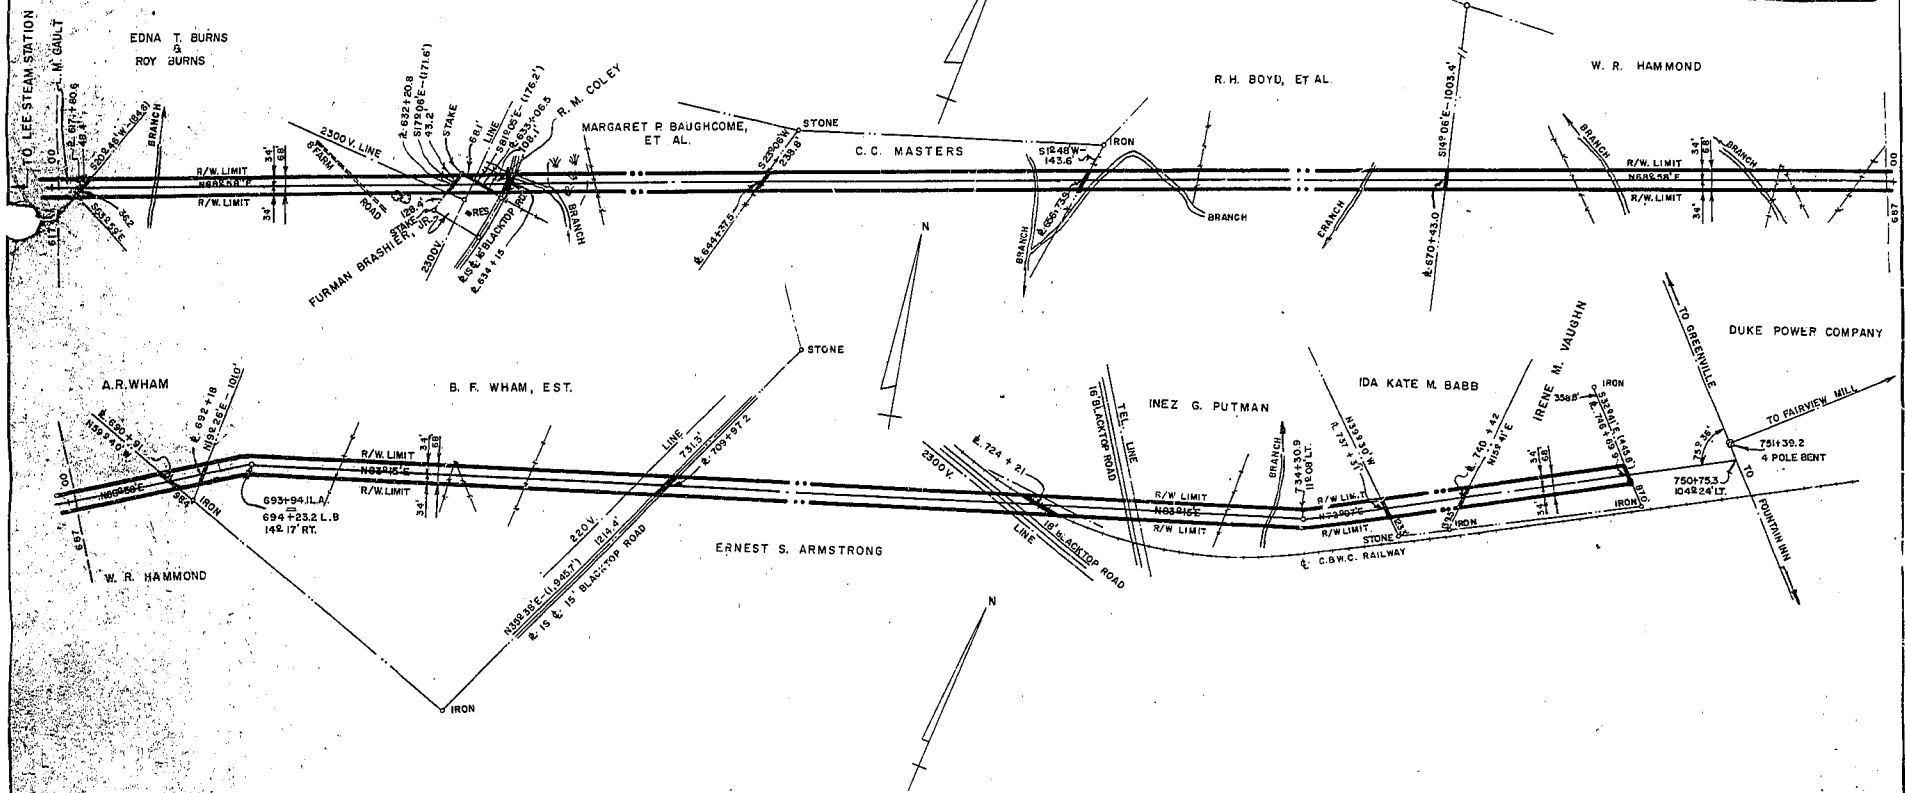

ALIGNMENT OF LINE.
SCALE: 1" = 4,000'

NOTE: DISTANCES SHOWN ON PROPERTY LINES ARE FROM CORNER TO & RIGHT OF WAY.

DUKE POWER COMPANY
 MAP OF
 RIGHTS OF WAY
 FOR
 LEE STATION - FOUNTAIN INN
 TRANSMISSION LINE
 GREENVILLE COUNTY, S.C.

565
 150
 JAN 8 1958
FILED
 MAR 5 1958 A.M.
 Mrs. Ollie Farnsworth
 R. M. C.

SCALE: 1" = 300'
 BOOK NOS. 471 & 480
 MARCH 5, 1957
 FILE NO. 101-103

198
 199-198
 D. L. ...
 And Recorded in ...
 Register ...