


OWENS MAR 30 9 50 AM 1954

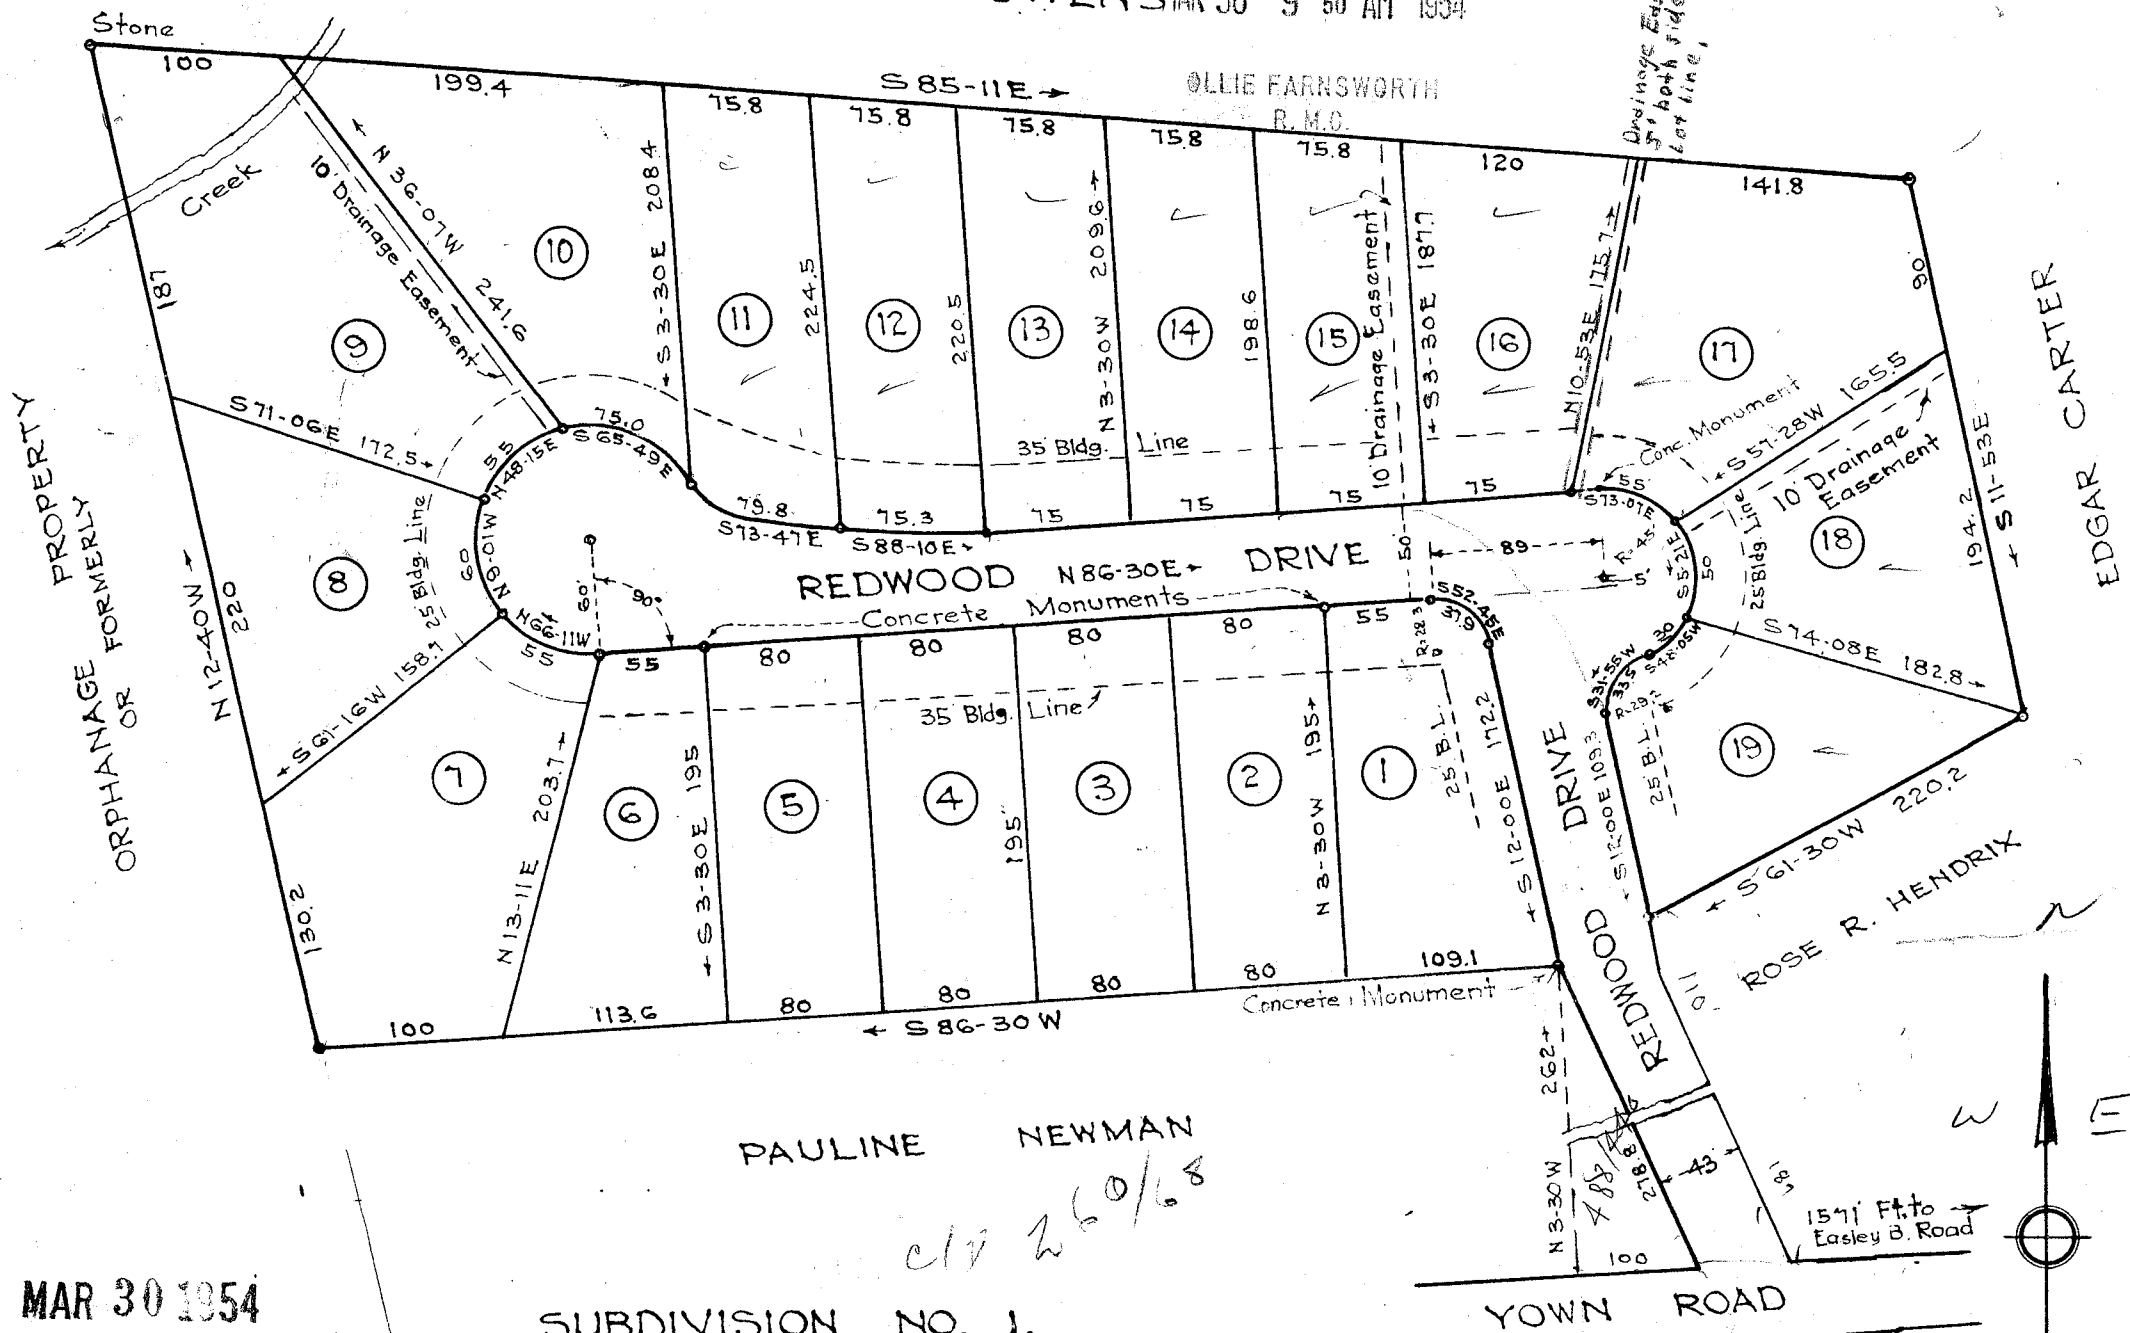

MAR 30 1954
7096

PAULINE NEWMAN
 SUBDIVISION NO. 1.
 PROPERTY OF
 W H HENDRIX
 R.F.D. 8 BOX 28
 GREENVILLE CO. S. C.
 Scale 1"=100' December 1953

DALTON & NEVES

FINAL PLAN APPROVED
 GREENVILLE CITY PLANNING & ZONING COMMISSION
 DATE 3-27-54 BY *Charles M. Troy*
 SECRETARY OF COMMISSION

Iron Pins at all Corners except as otherwise noted

Book 268

#7096 Filed This 30 day of March 1954
 And Recorded in Vol. ~~100~~ Page 31
OLLIE FARNSWORTH
 Register Means Conveyance Greenville County, S. C.