


Received
Wm B. Ducker

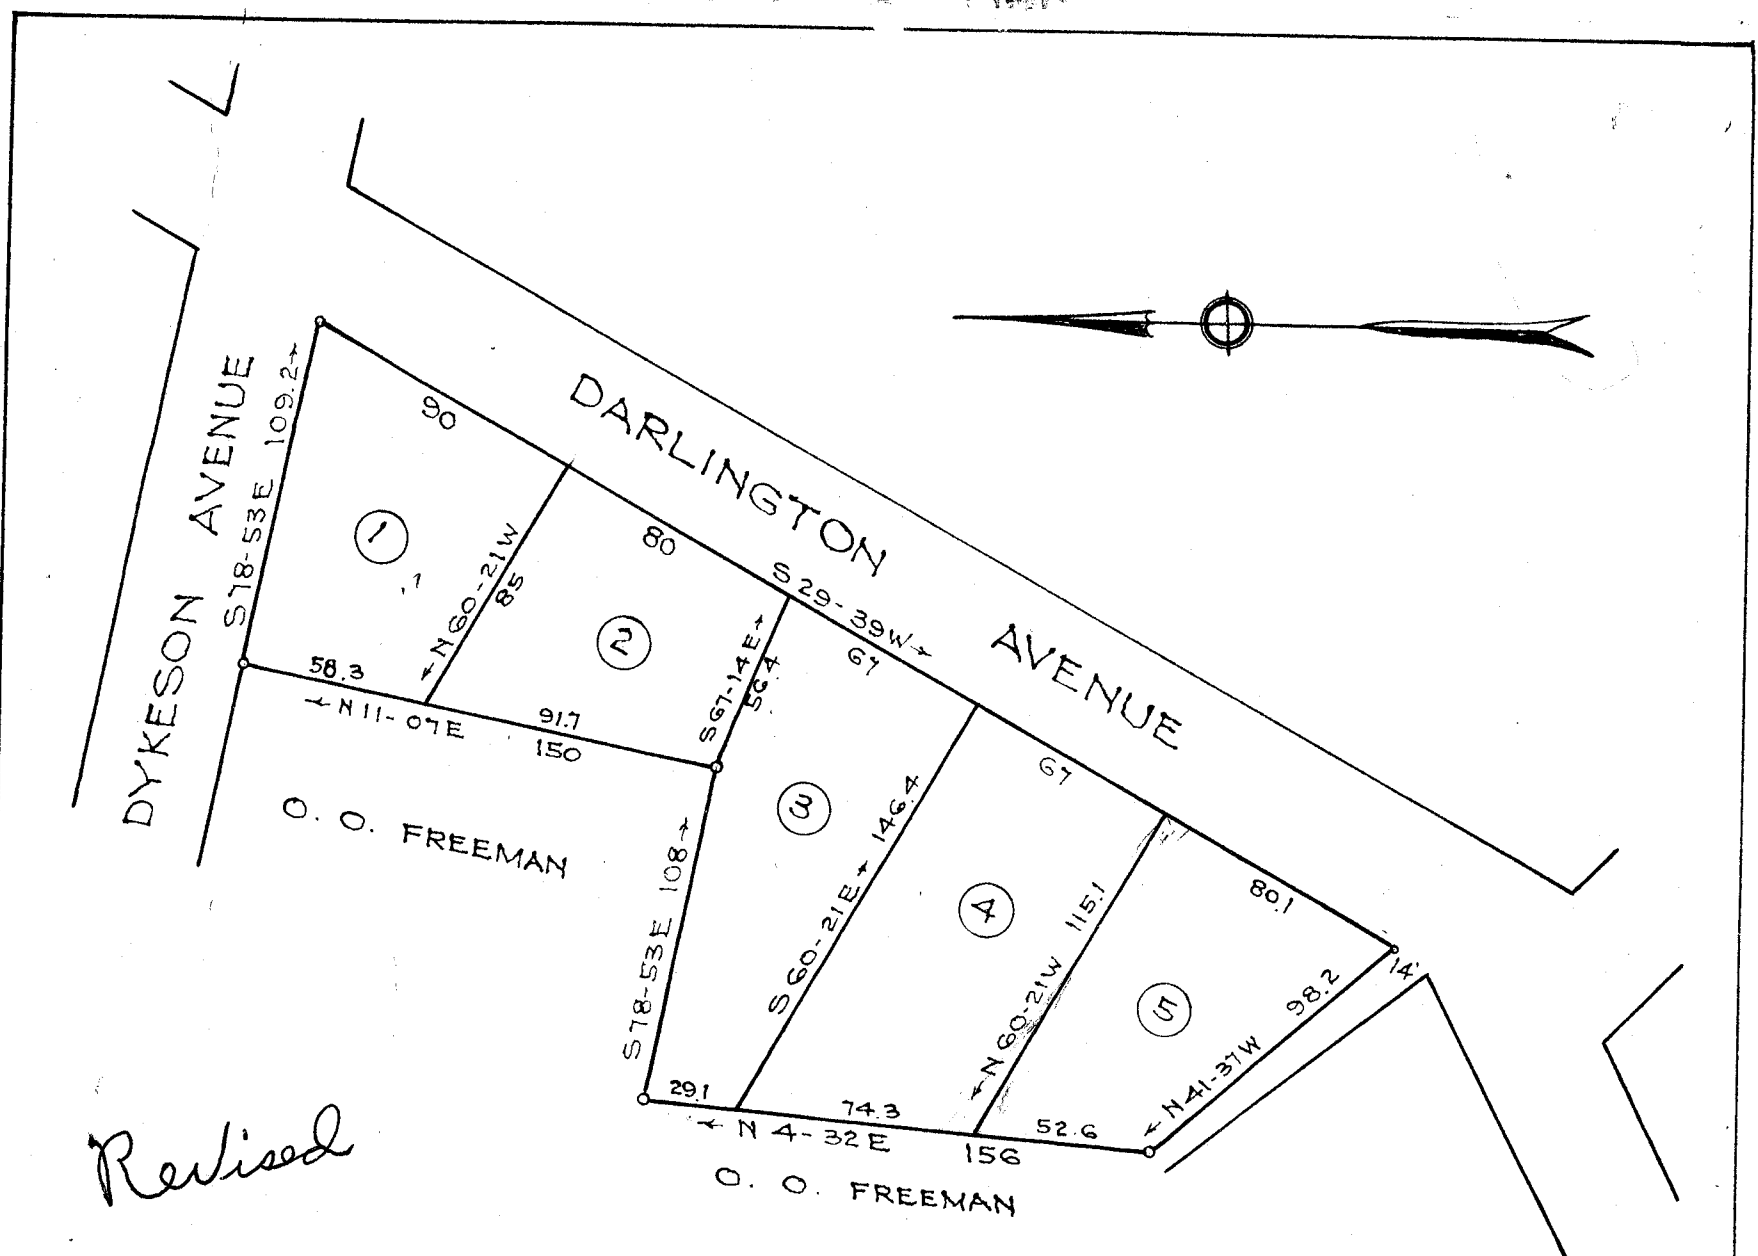

Revised

PROPERTY OF
WILLIAM B. DUCKER
 NEAR GREENVILLE S. C.

*No New Streets
 cut - see former
 Plat and plat Book H.H.
 Page 130*

Scale 1" = 60' Dec. 1954

GREENVILLE CO. S. C.
 FILED
 JAN 17 9 39 AM 1955
 OLLIE FARNSWORTH
 R. M. C.

JAN 17 1955
 1415

DALTON & NEVES

*Jan 19 - 1955
 William B. Ducker*

Iron Pins at all Corners

267

H H - 201

#1415 Filed This 17 day of Jan. 1955
 And Recorded in Vol. 149 Page 281

Ollie Farnsworth
 Register Meane Conveyance Greenville County, S. C.