


# Plat Book-II-Page 35B

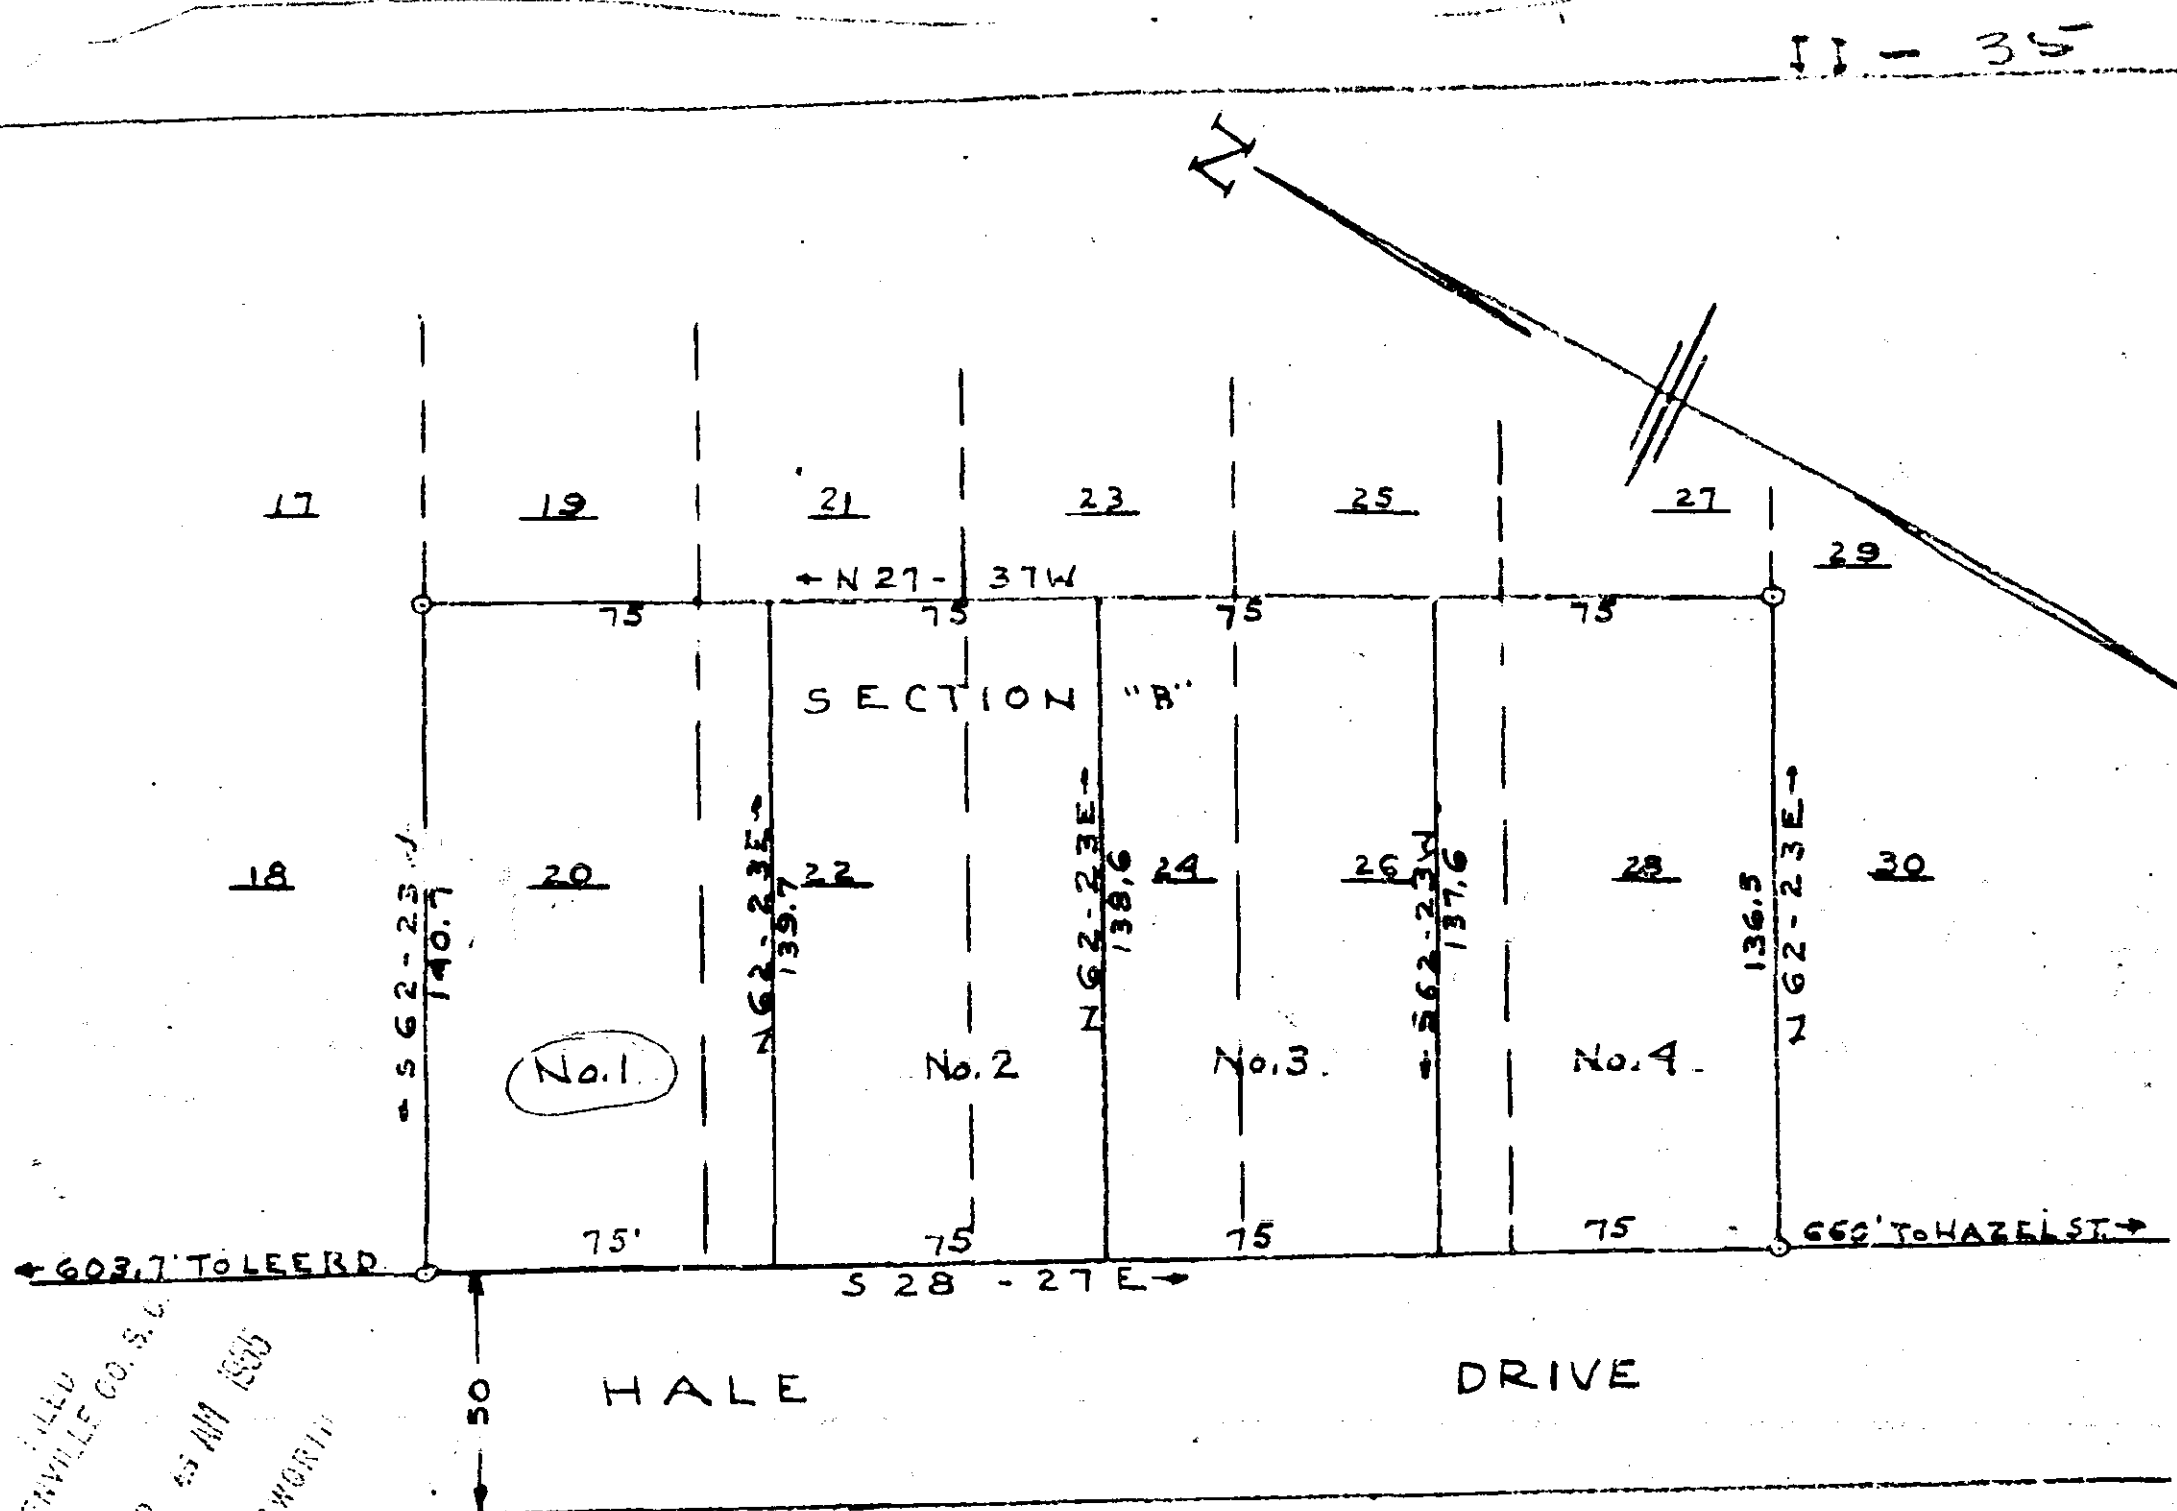

FILED  
GREENVILLE CO. S. C.  
JAN 19 10 45 AM 1955  
WILLIE FARRIS WORTH  
R. M. M. R.

REVISION - LOTS 20-22-24-26-28  
SECTION "B" - PINEHURST  
PROPERTY OF  
C. SPENCER WILLINGHAM  
1" = 50' JAN. 1955  
NEAR GREENVILLE S. C.  
J. MAC RICHARDSON - R. L. S. No. 598

PLAT OF PINEHURST RECORDED BOOK "S" PAGE 77

NOTE: - - - - - INDICATES ORIGINAL LOT LINES -

IRON PINS ALL CORNERS

1609 Filed This 19 day of JAN. 1955  
And Recorded in Vol. I Page 35B  
C. S. W. Willingham  
Register Messrs. Conroy & Co. Greenville County, S. C.