


IRON PINS AT ALL CORNERS

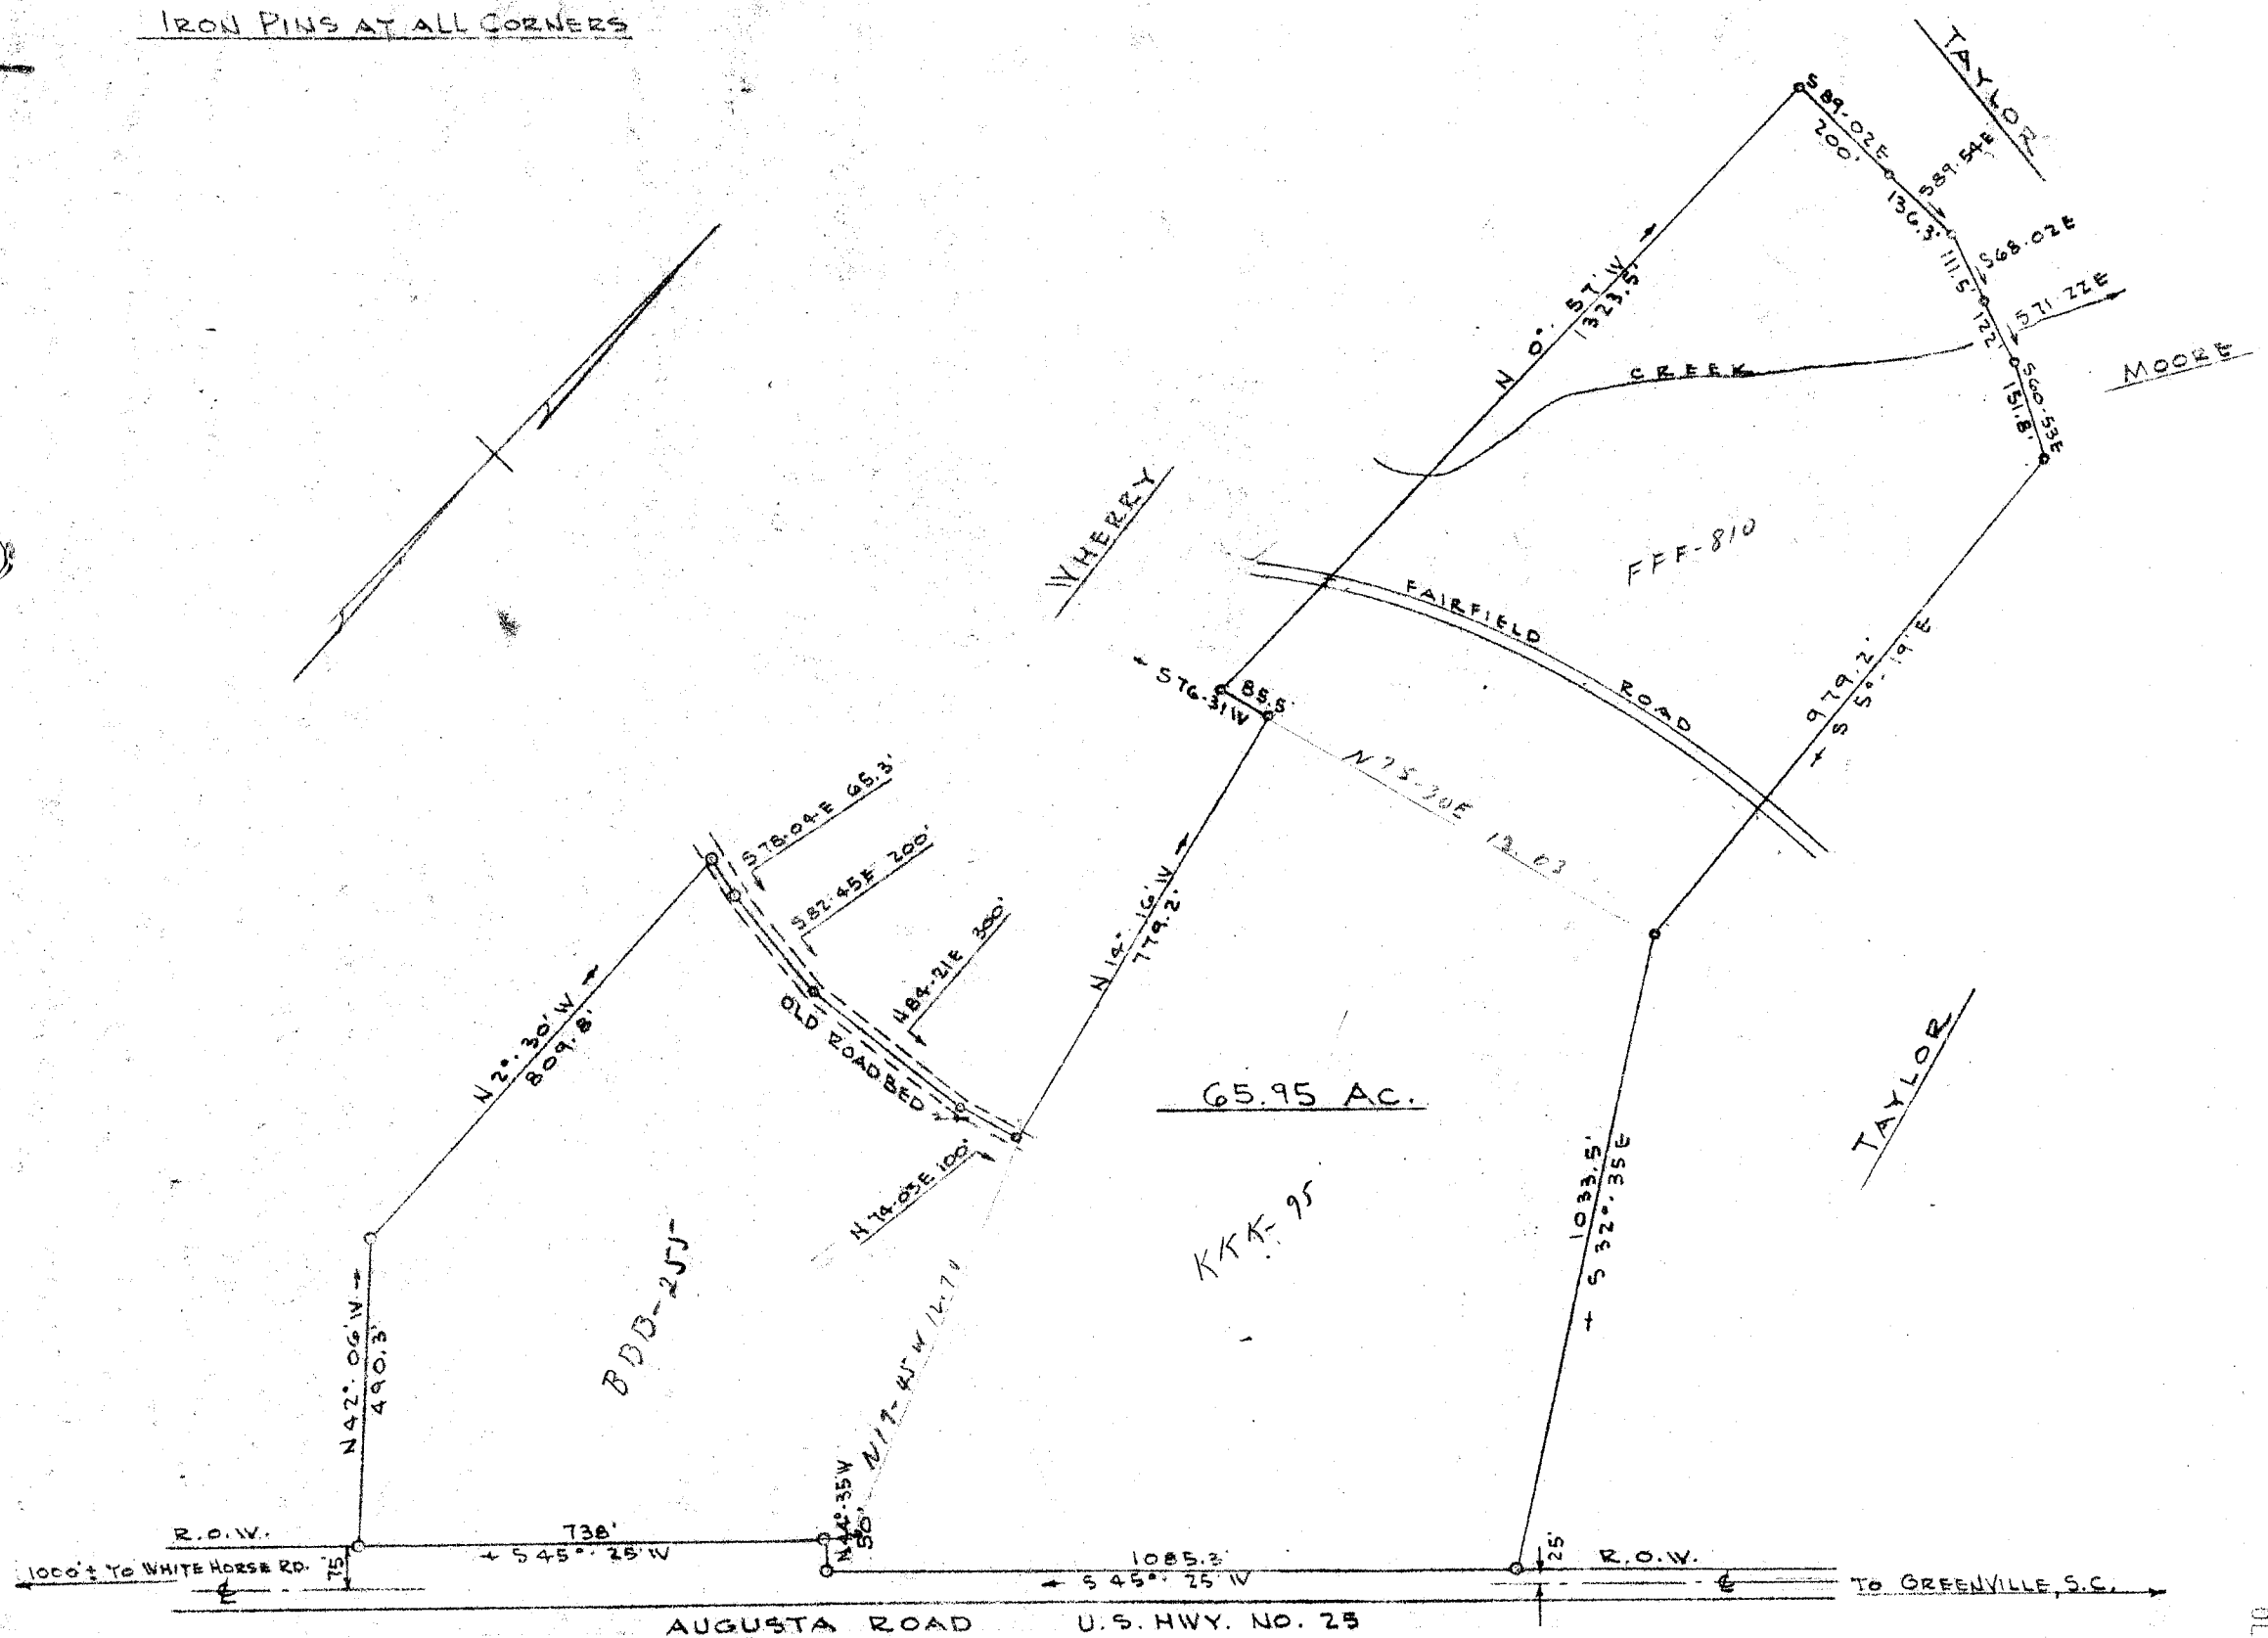

65.95 AC.

KKK-95

BDB-255

FFF-810

MAR 4 - 1955  
5760

PROPERTY OF: \_\_\_\_\_  
SOUTH FOREST ESTATES, INC.  
 LOCATED IN  
 GREENVILLE COUNTY NEAR GREENVILLE, S.C.  
 SCALE: 1" = 300' DATED: FEBY. 14, 1955  
 PICKELL & PICKELL - ENGINEERS  
 GREENVILLE, S.C.

OLLIE FARNSWORTH  
R.M.C.

MAR 4 10 27 AM 1955

See 102  
99-91

# 5760 Filed This 4 day of March 1955  
 And Recorded in Vol. II Page 91 of M.  
 Ollie Farnsworth  
 Register Moore Conveyance Greenville County, S. C.