
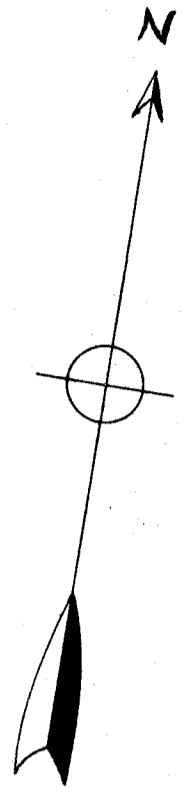


JUL 14 10 18 AM 1955

OLLIE FARNSWORTH
R. P. O.

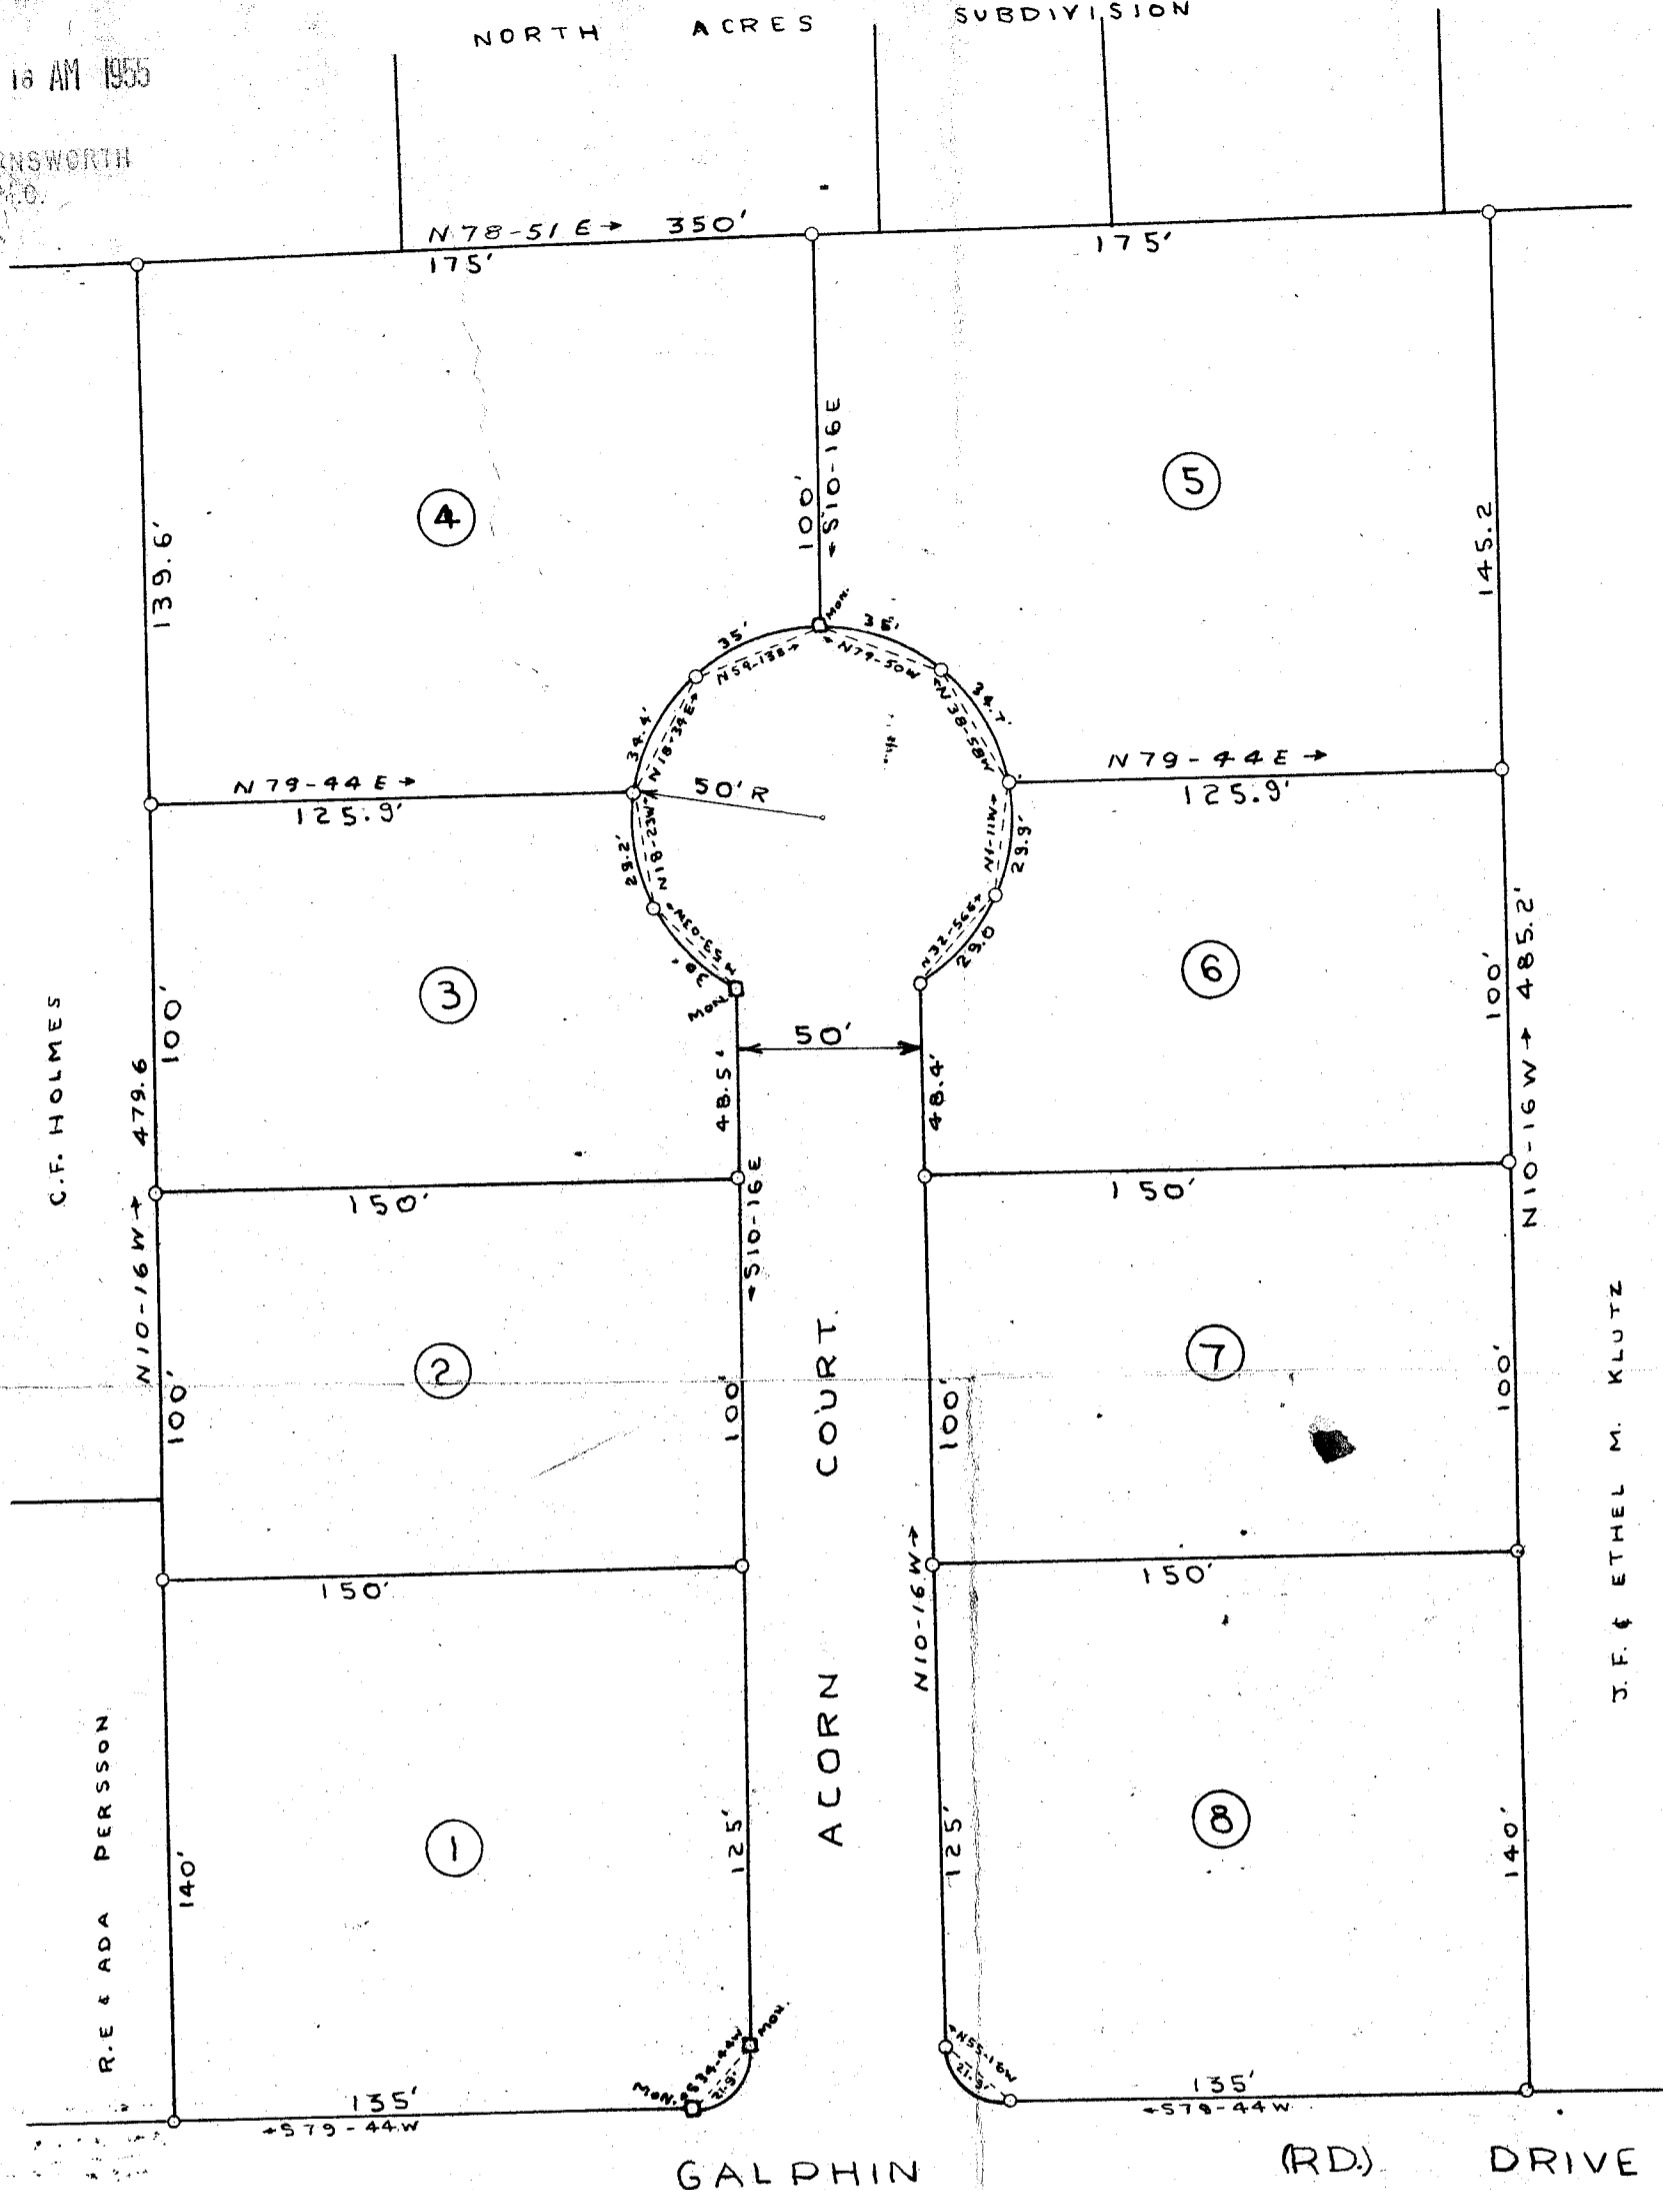

CERTIFICATE OF OWNER
 I HEREBY CERTIFY THAT I AM THE OWNER OF
 PROPERTY SHOWN ON THIS PLAT AND DO
 APPROVE OF THE SUBDIVISION THERE OF AS
 SHOWN.

 J. F. & ETHEL M. KLUTZ

CERTIFICATE OF SURVEY
 I HEREBY CERTIFY THAT THIS IS AN
 ACCURATE MAP OF AN ACTUAL SURVEY
 COMPLETED BY ME ON July 14, 1955

 CHARLES F. WEBB
 REG. S.C. LAND SURVEYOR
 NUMBER 1577

FINAL PLAN APPROVED
 GREENVILLE CITY PLANNING & ZONING COMMISSION
 DATE July 14, 1955 BY James H. [Signature]
 SECRETARY OF COMMISSION

FINAL PLAT OF
ACORN COURT

PROPERTY OF
GRADY GREER
 GREENVILLE COUNTY, S.C.

JUL 14 1955

SCALE: 1" = 50'

DATE: MAY, 1955

17953

See 100
99-173

CAROLINA SURVEYING & MAPPING CO.
C.F. WEBB - R.L.S. 1577

NOTE: PRELIMINARY PLAT SUBMITTED UNDER
NAME OF CARDINAL COURT

#17953 Filed July 14 1955
 and Recorded in Vol. FF Page 173
 Ollie Farnsworth
 Register Meigs Conveyance Greenville County, S.C.